


SCREW/FASTENING  
DTL.

WATER/AIR BARRIER

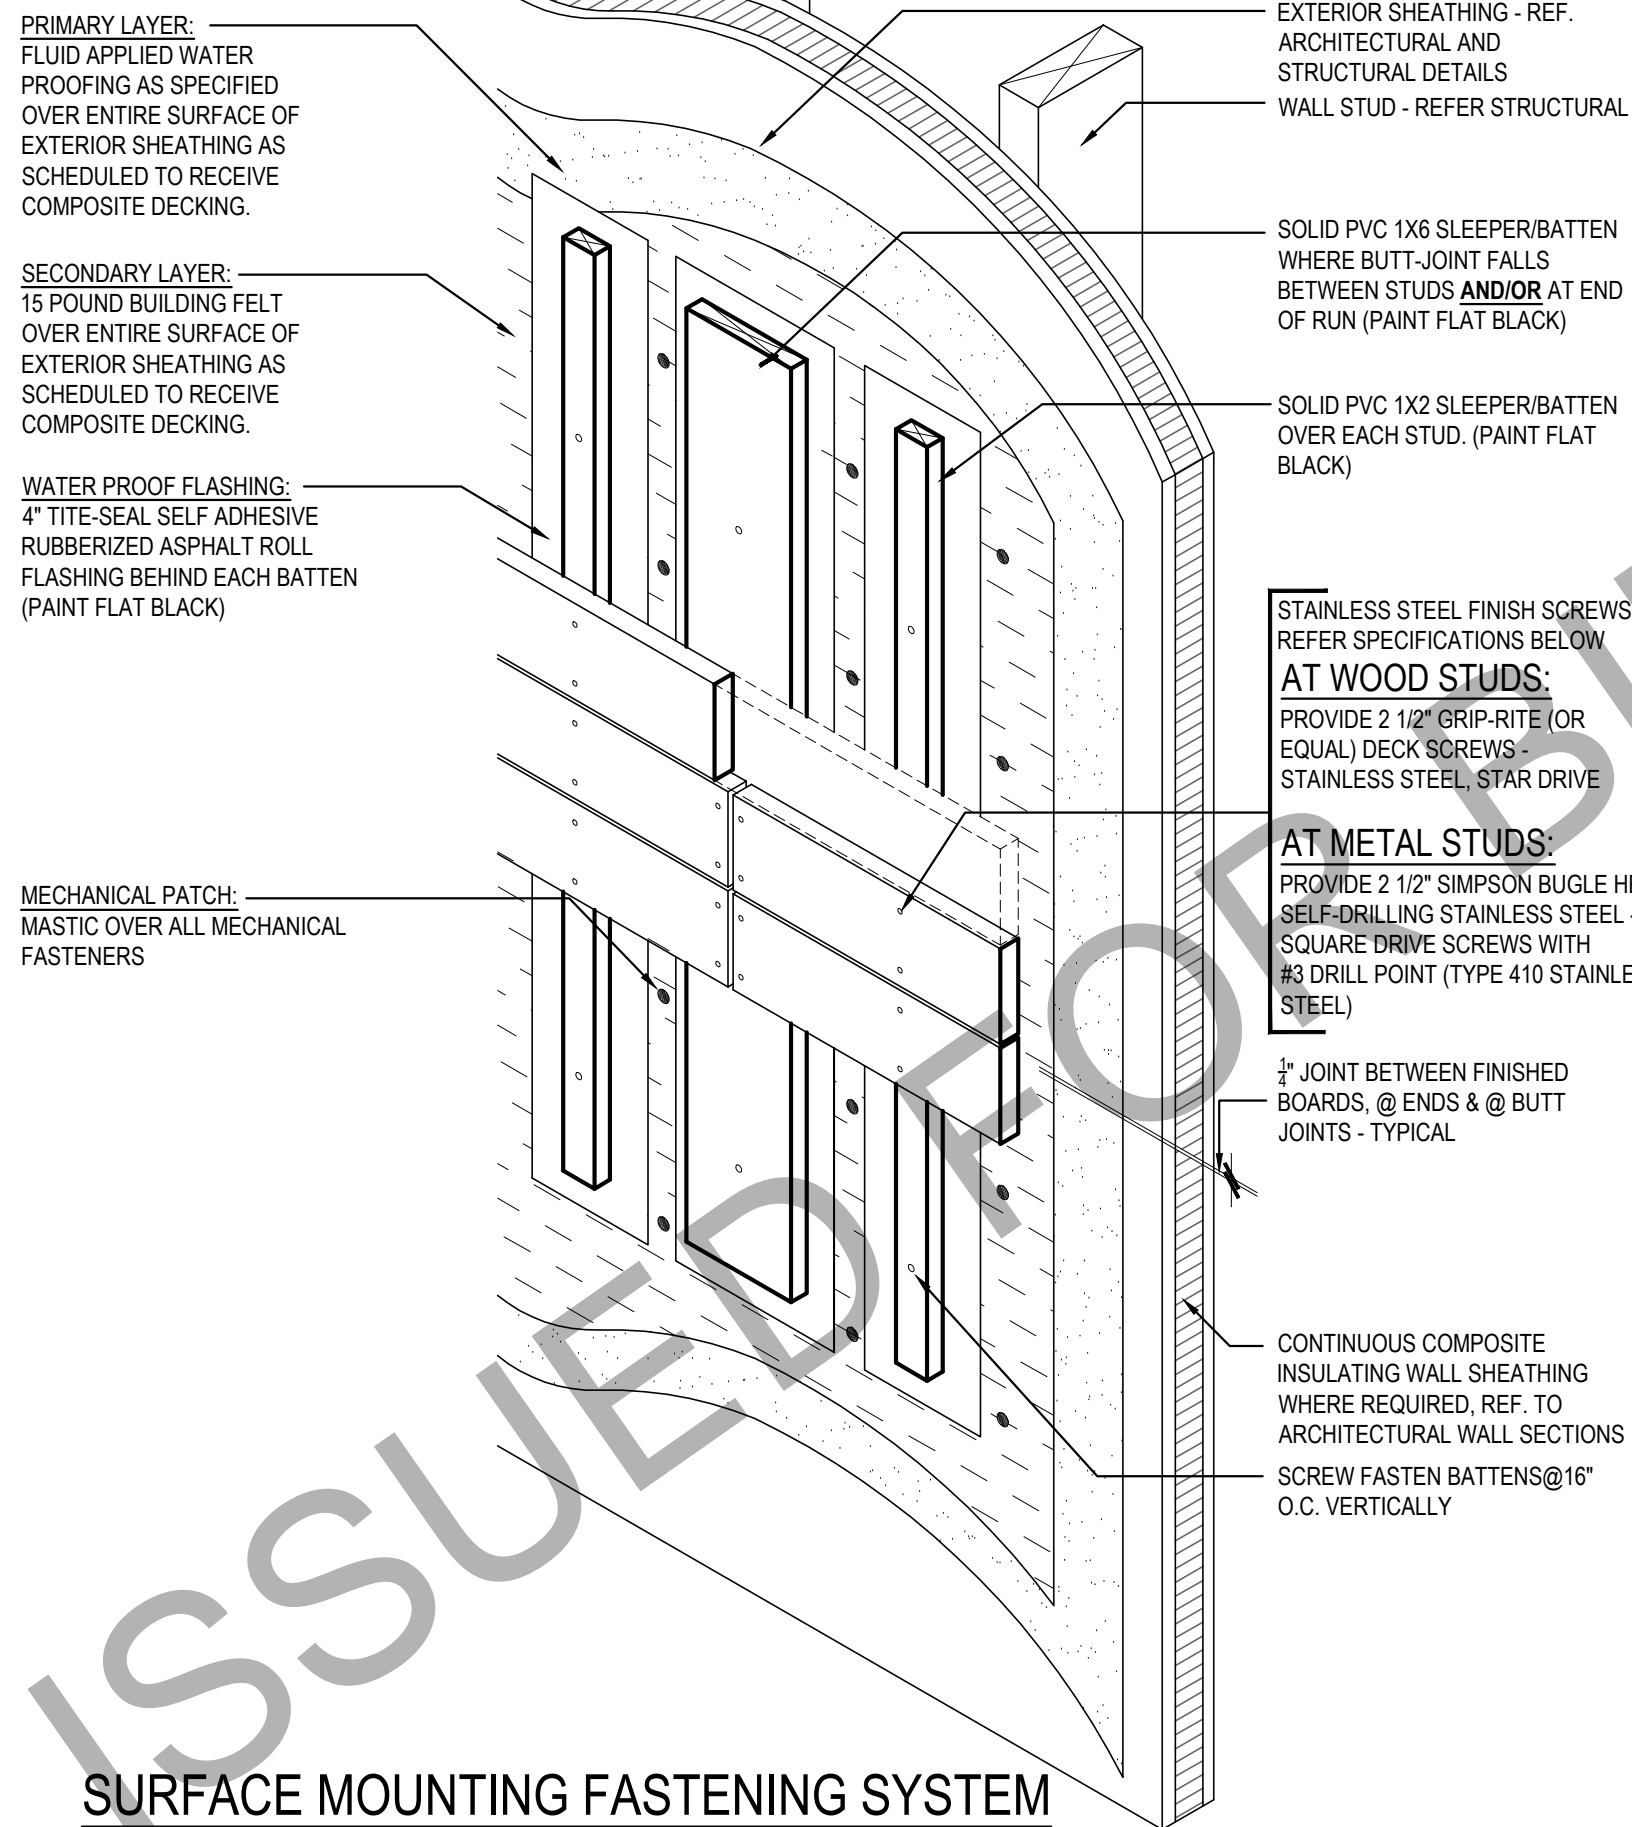


SURFACE MOUNTING FASTENING SYSTEM

COMPOSITE DECK FASTENING & WATER PROOFING

Scale= 1 1/2" = 1'-0"

3


A-201

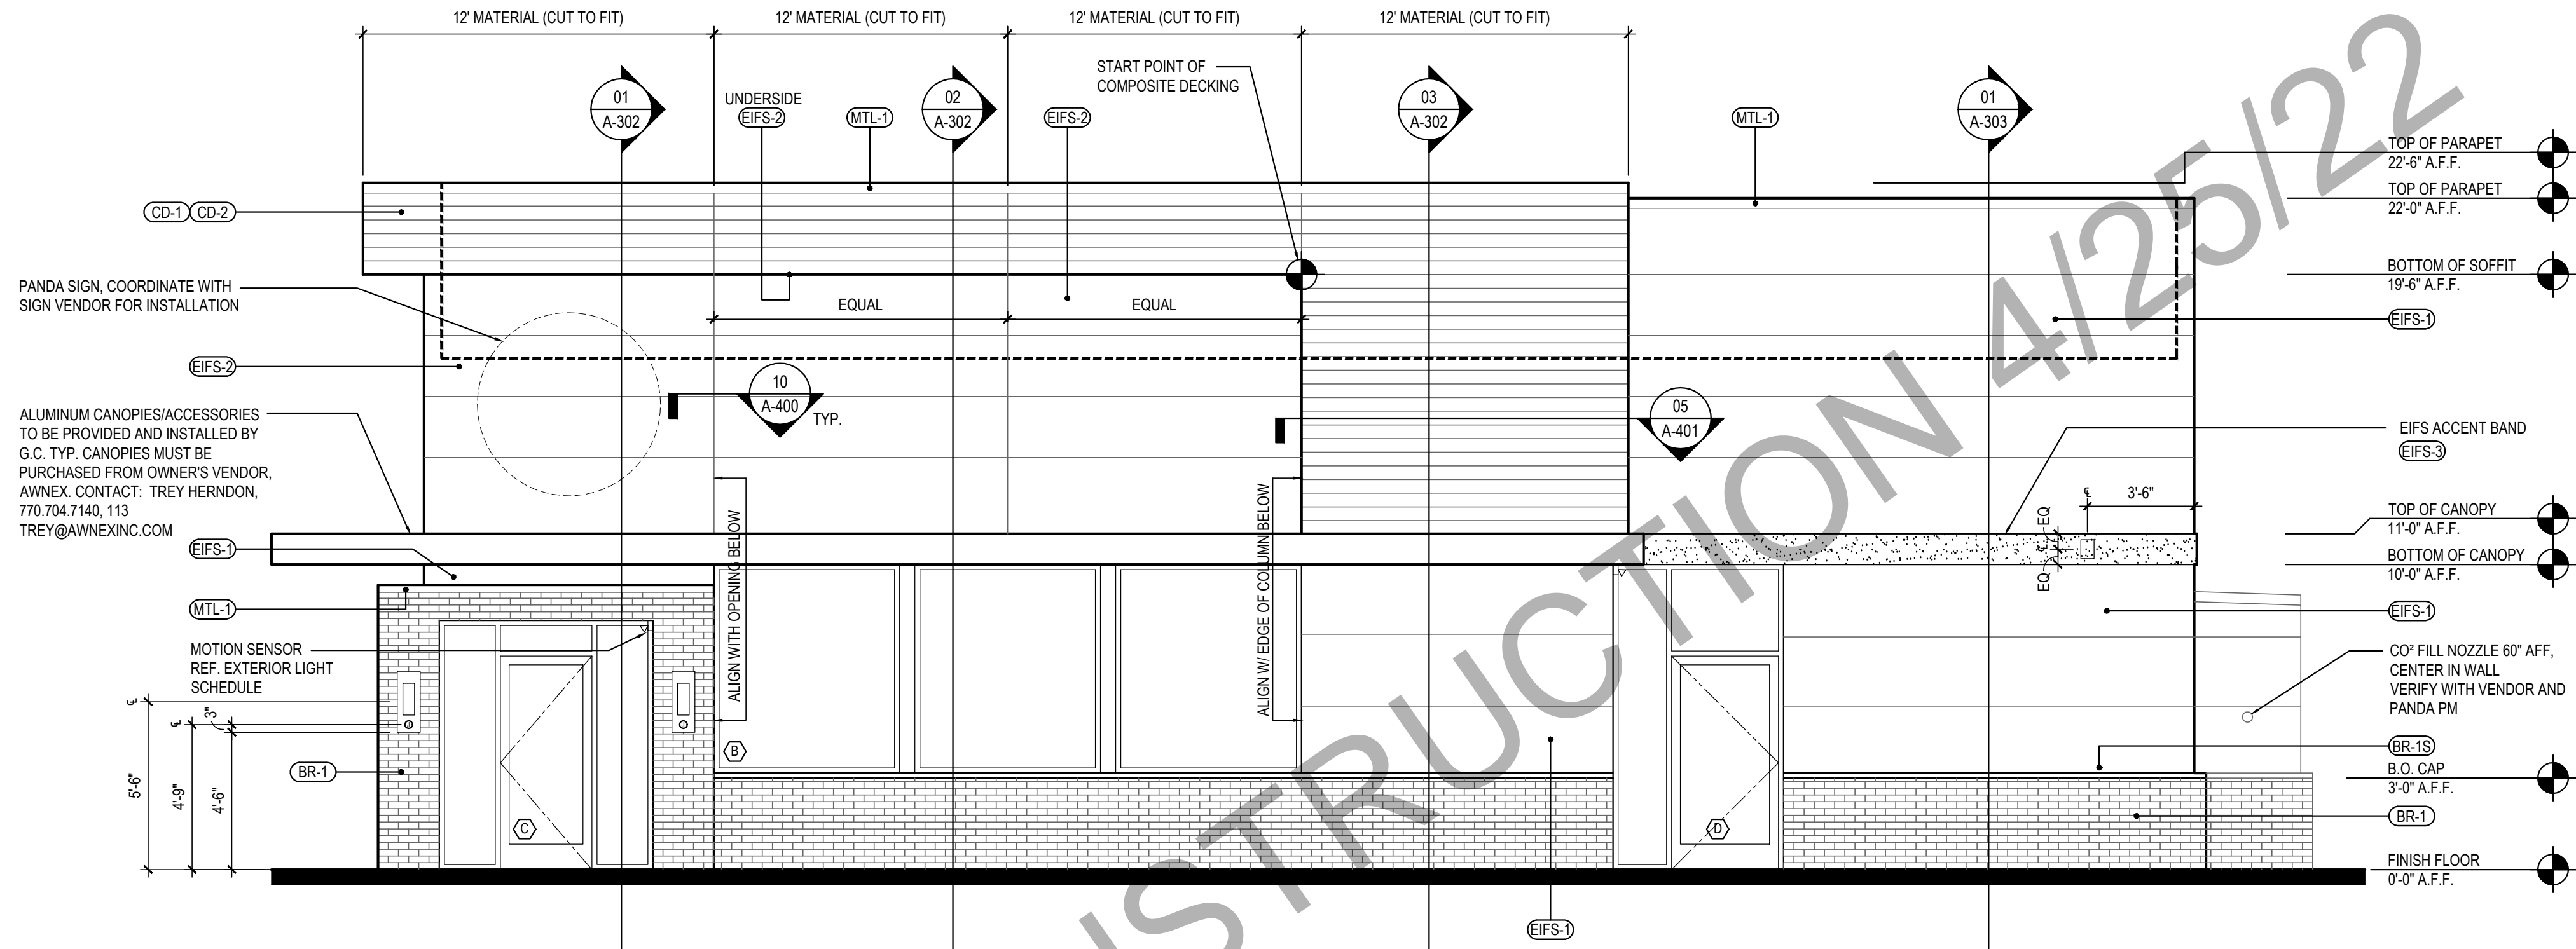

SOUTH ELEVATION

2

Scale= 1/4" = 1'-0" A-201

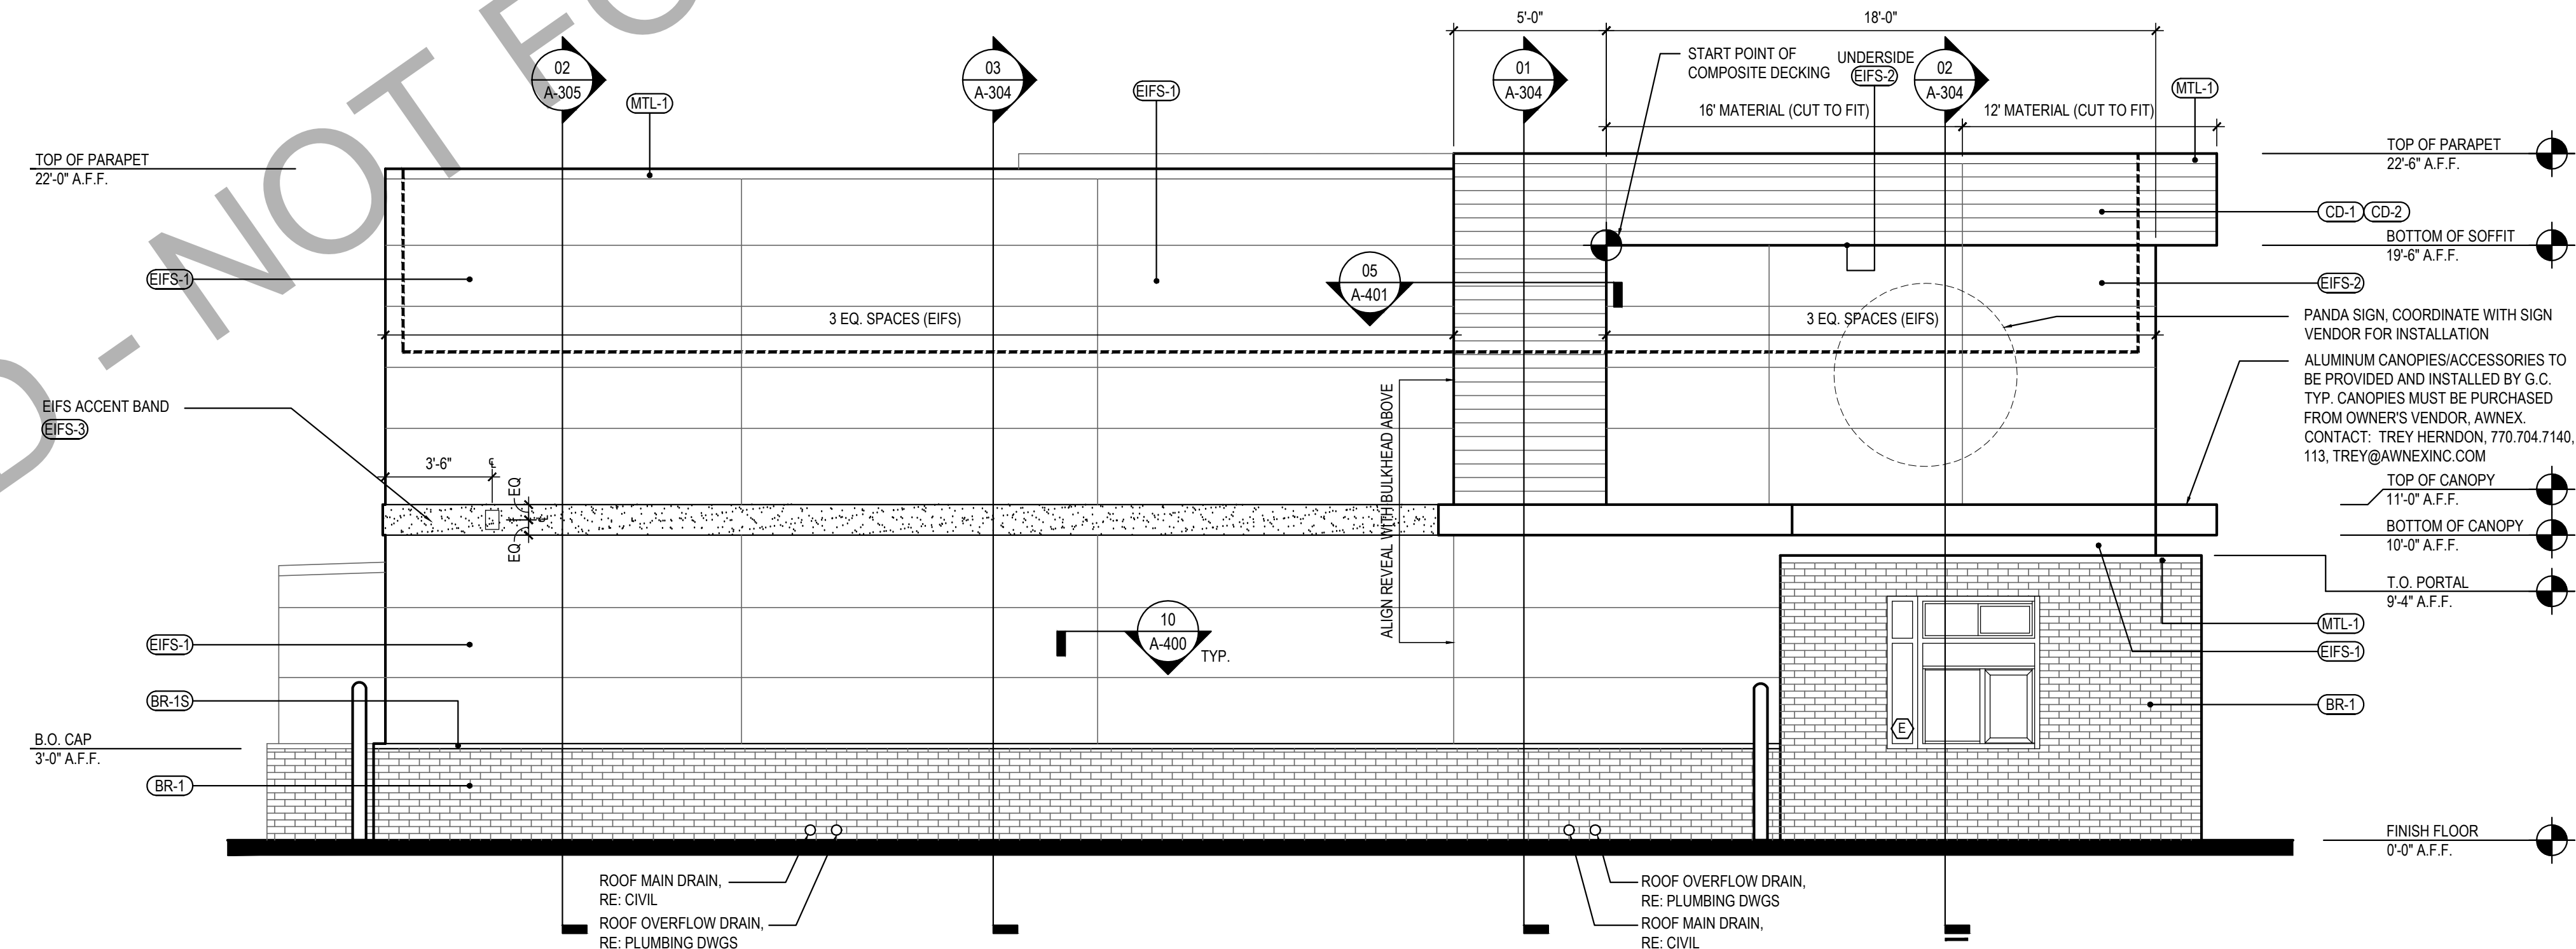

\*SEE SHEET A-200 FOR EXTERIOR FINISH SCHEDULE

NORTH ELEVATION

1

Scale= 1/4" = 1'-0" A-201



PANDA RESTAURANT GROUP INC.  
1683 Walnut Grove Ave.  
Rosemead, California  
91770  
Telephone: 626.799.9898  
Facsimile: 626.372.8288

All ideas, designs, arrangement and plans indicated or represented by this drawing are the property of Panda Express Inc. and were created for use on this specific project. None of these ideas, designs, arrangements or plans may be used by or disclosed to any person, firm, or corporation without the written permission of Panda Express Inc.

REVISIONS:

ISSUE DATE:

1 03.04.2022 ISSUE FOR PERMIT

DRAWN BY: JDV

PANDA PROJECT #: - S8-22-D8698  
C&P PROJECT #: - 2210806



03.04.2022



PANDA EXPRESS

TRUE WARM AND WELCOME 2200  
3030 DERITA ROAD  
CONCORD, NC 28027

A-201

EXTERIOR  
ELEVATIONS

TRUE WARM & WELCOME 2200 R4