

MATERIAL SCHEDULE

INSTALLED AND FURNISHED BY: G.C. UNLESS NOTED OTHERWISE

NO	MANUFACTURER	DESCRIPTION	SPECIFICATION	REMARKS	FURNISHED BY:	INSTALLED BY:	CONTACT
WP1	CRANE COMPOSITES INC.	F.R.P. THICKNESS: .075	COLOR: #636 (LIGHT GRAY)		G.C.	G.C.	WADE WARFORD 425.260.3495
WP2		S.S. PANEL (22 GA)	FINISH: STRAIGHT BRUSHED FINISH	FURNISHED BY PX/ INSTALLED BY G.C.	G.C.	G.C.	
WP3		S.S. PANEL (22 GA)	FINISH: DIAMOND PATTERN FINISH	FURNISHED BY PX/ INSTALLED BY G.C.	G.C.	G.C.	
W102	WOLF GORDON	PRINT WALL COVERING	COLOR: RED BAMBOO	CUSTOM WALL COVERING AVAILABLE ONLY FROM P.X. VENDOR	G.C.	G.C.	CATHY DY 310.770.1165
QZ-7	CORIAN QUARTZ	COMPOSIT SOLID SURFACE	FINISH: POLISHED COLOR: LONDON SKY	SERVICE COUNTER TOP	G.C.	G.C.	
P-101	SHERWIN-WILLIAMS	PAINT	COLOR: SW 6252 ICE CUBE PROMAR 200, ZERO VOC, LATEX SEMI-GLOSS		G.C.	G.C.	
P-106	SHERWIN-WILLIAMS	PAINT	COLOR: SW 7020 BLACK FOX PROMAR 200, ZERO VOC, LATEX SEMI-GLOSS		G.C.	G.C.	
QT	DALTILE	QUARRY TILE	COLOR: ARID GRAY (0Q42) FINISH: PLAIN	MFR: MAPEI - 800.42.MAPEI- WWW.MAPEI.COM STYLE: LATEX MODIFIED GROUT #47 COLOR/FINISH: CHARCOAL/SANDED SIZE: 3/16"	G.C.	G.C.	
QT-1	DALTILE	QUARRY TILE	COLOR: ARID GRAY (0Q42) FINISH: ABRASIVE	MFR: MAPEI - 800.42.MAPEI- WWW.MAPEI.COM STYLE: LATEX MODIFIED GROUT #47 COLOR/FINISH: CHARCOAL/SANDED SIZE: 3/16"	G.C.	G.C.	
QT-2	DALTILE - COVE BASE	QUARRY TILE COVE BASE	COLOR: ARID GRAY (0Q42) FINISH: PLAIN	MFR: MAPEI - 800.42.MAPEI- WWW.MAPEI.COM STYLE: LATEX MODIFIED GROUT #47 COLOR/FINISH: CHARCOAL/SANDED SIZE: 3/16"	G.C.	G.C.	
T-86	DALTILE - ANCHORAGE	6"X12" COVE BASE S-36C9T	COLOR: BACK AC10 FINISH: UNPOLISHED	MFR: MAPEI - 800.42.MAPEI- WWW.MAPEI.COM STYLE: LATEX MODIFIED GROUT #47 COLOR/FINISH: CHARCOAL/SANDED SIZE: 1/8"	G.C.	G.C.	NATIONAL ACCOUNTS@ DAL TILE.COM PH: (877) 556-5728
T-110	DALTILE FOREST PARK	WALL TILE/ MIX OF: 9"X36" AND 6" X 36"	COLOR: TIMBERLAND FP97	MFR: MAPEI - 800.42.MAPEI- WWW.MAPEI.COM STYLE: LATEX MODIFIED GROUT #07 COLOR/FINISH: CHOCOLATE/ SANDED SIZE: 1/8"	G.C.	G.C.	NATIONAL ACCOUNTS@ DAL TILE.COM PH: (877) 556-5728
T-112	DALTILE NERO	SIZE: 12"X12"	COLOR: P406	MFR: CUSTOM BUILDING PRODUCTS STYLE: LATEX MODIFIED GROUT #370 COLOR/FINISH: DOVE GRAY"	G.C.	G.C.	NATIONAL ACCOUNTS@ DAL TILE.COM PH: (877) 556-5728
S2a	SCHULT IND	60" Ø HEAT-INFUSED FAMILY SEAL	COLOR: WHITE		G.C.	G.C.	JEFFREY SCHULT 1800.783.8998 EXT. 226 JSCHULT@SCHULT.COM

WALL SCHEDULE

INSTALLED AND FURNISHED BY: G.C. UNLESS NOTED OTHERWISE

NO.	DESCRIPTION
W1	EXISTING WALL TO REMAIN; G.C. TO APPLY NEW WALL FINISH (SEE INTERIOR ELEVATIONS)
	NOT USED
	NOT USED
W3	3 5/8" 20GA. METAL STUD WALL W/ 5/8" TYPE "X" GYP. BD. ON ONE SIDE
W4	3 5/8" 20GA. METAL STUD WALL W/ 5/8" TYPE "X" GYP. BD. ON BOTH SIDES
W5	6" 20GA. METAL STUD LOW WALL W/ 5/8" TYPE "X" GYP. BD. BOTH SIDES
W6	3 5/8" 20GA. METAL STUD LOW WALL W/ 5/8" TYPE "X" GYP. BD. ON BOTH SIDES
W7	3 5/8" 20GA. METAL STUD LOW WALL W/ 5/8" TYPE "X" GYP. BD. ON ONE SIDE
W8	6" 20GA. METAL STUD WALL W/ 5/8" TYPE "X" GYP. BD. AT ELECTRICAL PANEL

WALL LEGEND

- EXISTING WALL
- SERVICE COUNTER DIE WALL BY G.C.
- NEW INTERIOR PARTITION WALL 6" ABOVE CEILING BY G.C.

*ALL INTERIOR DIMENSIONS ARE FINISHED TO FINISHED

NOTE: THE FOLLOWING STAINLESS STEEL PROVIDED BY PX--INSTALLED BY G.C.:


- PANEL DIVIDERS AT WP3
- INSIDE CORNER AT WP3 TO WP2
- FLASHING AT TOP OF BASE WP3
- WP2 PIECE AT LENGTH OF WALL

NOTE: THE FOLLOWING STAINLESS STEEL PROVIDED BY G.C.-INSTALLED BY G.C.:

- INSTALL 18 GA STAINLESS STEEL CORNER GUARD & WALL CAP INSIDE KITCHEN

- CG-1 18 GA. STAINLESS STEEL CORNER GUARD
- CG-2 18 GA. STAINLESS STEEL CORNER GUARD/FRAME - ALL AROUND PERIMETER OF OPENING - FRAME TO BE WELDED WITH MITERED CORNERS TO FORM SINGLE UNIT.
- WC-1 18 GA. STAINLESS STEEL WALL CAP

ALL OTHER STAINLESS STEEL BY G.C.

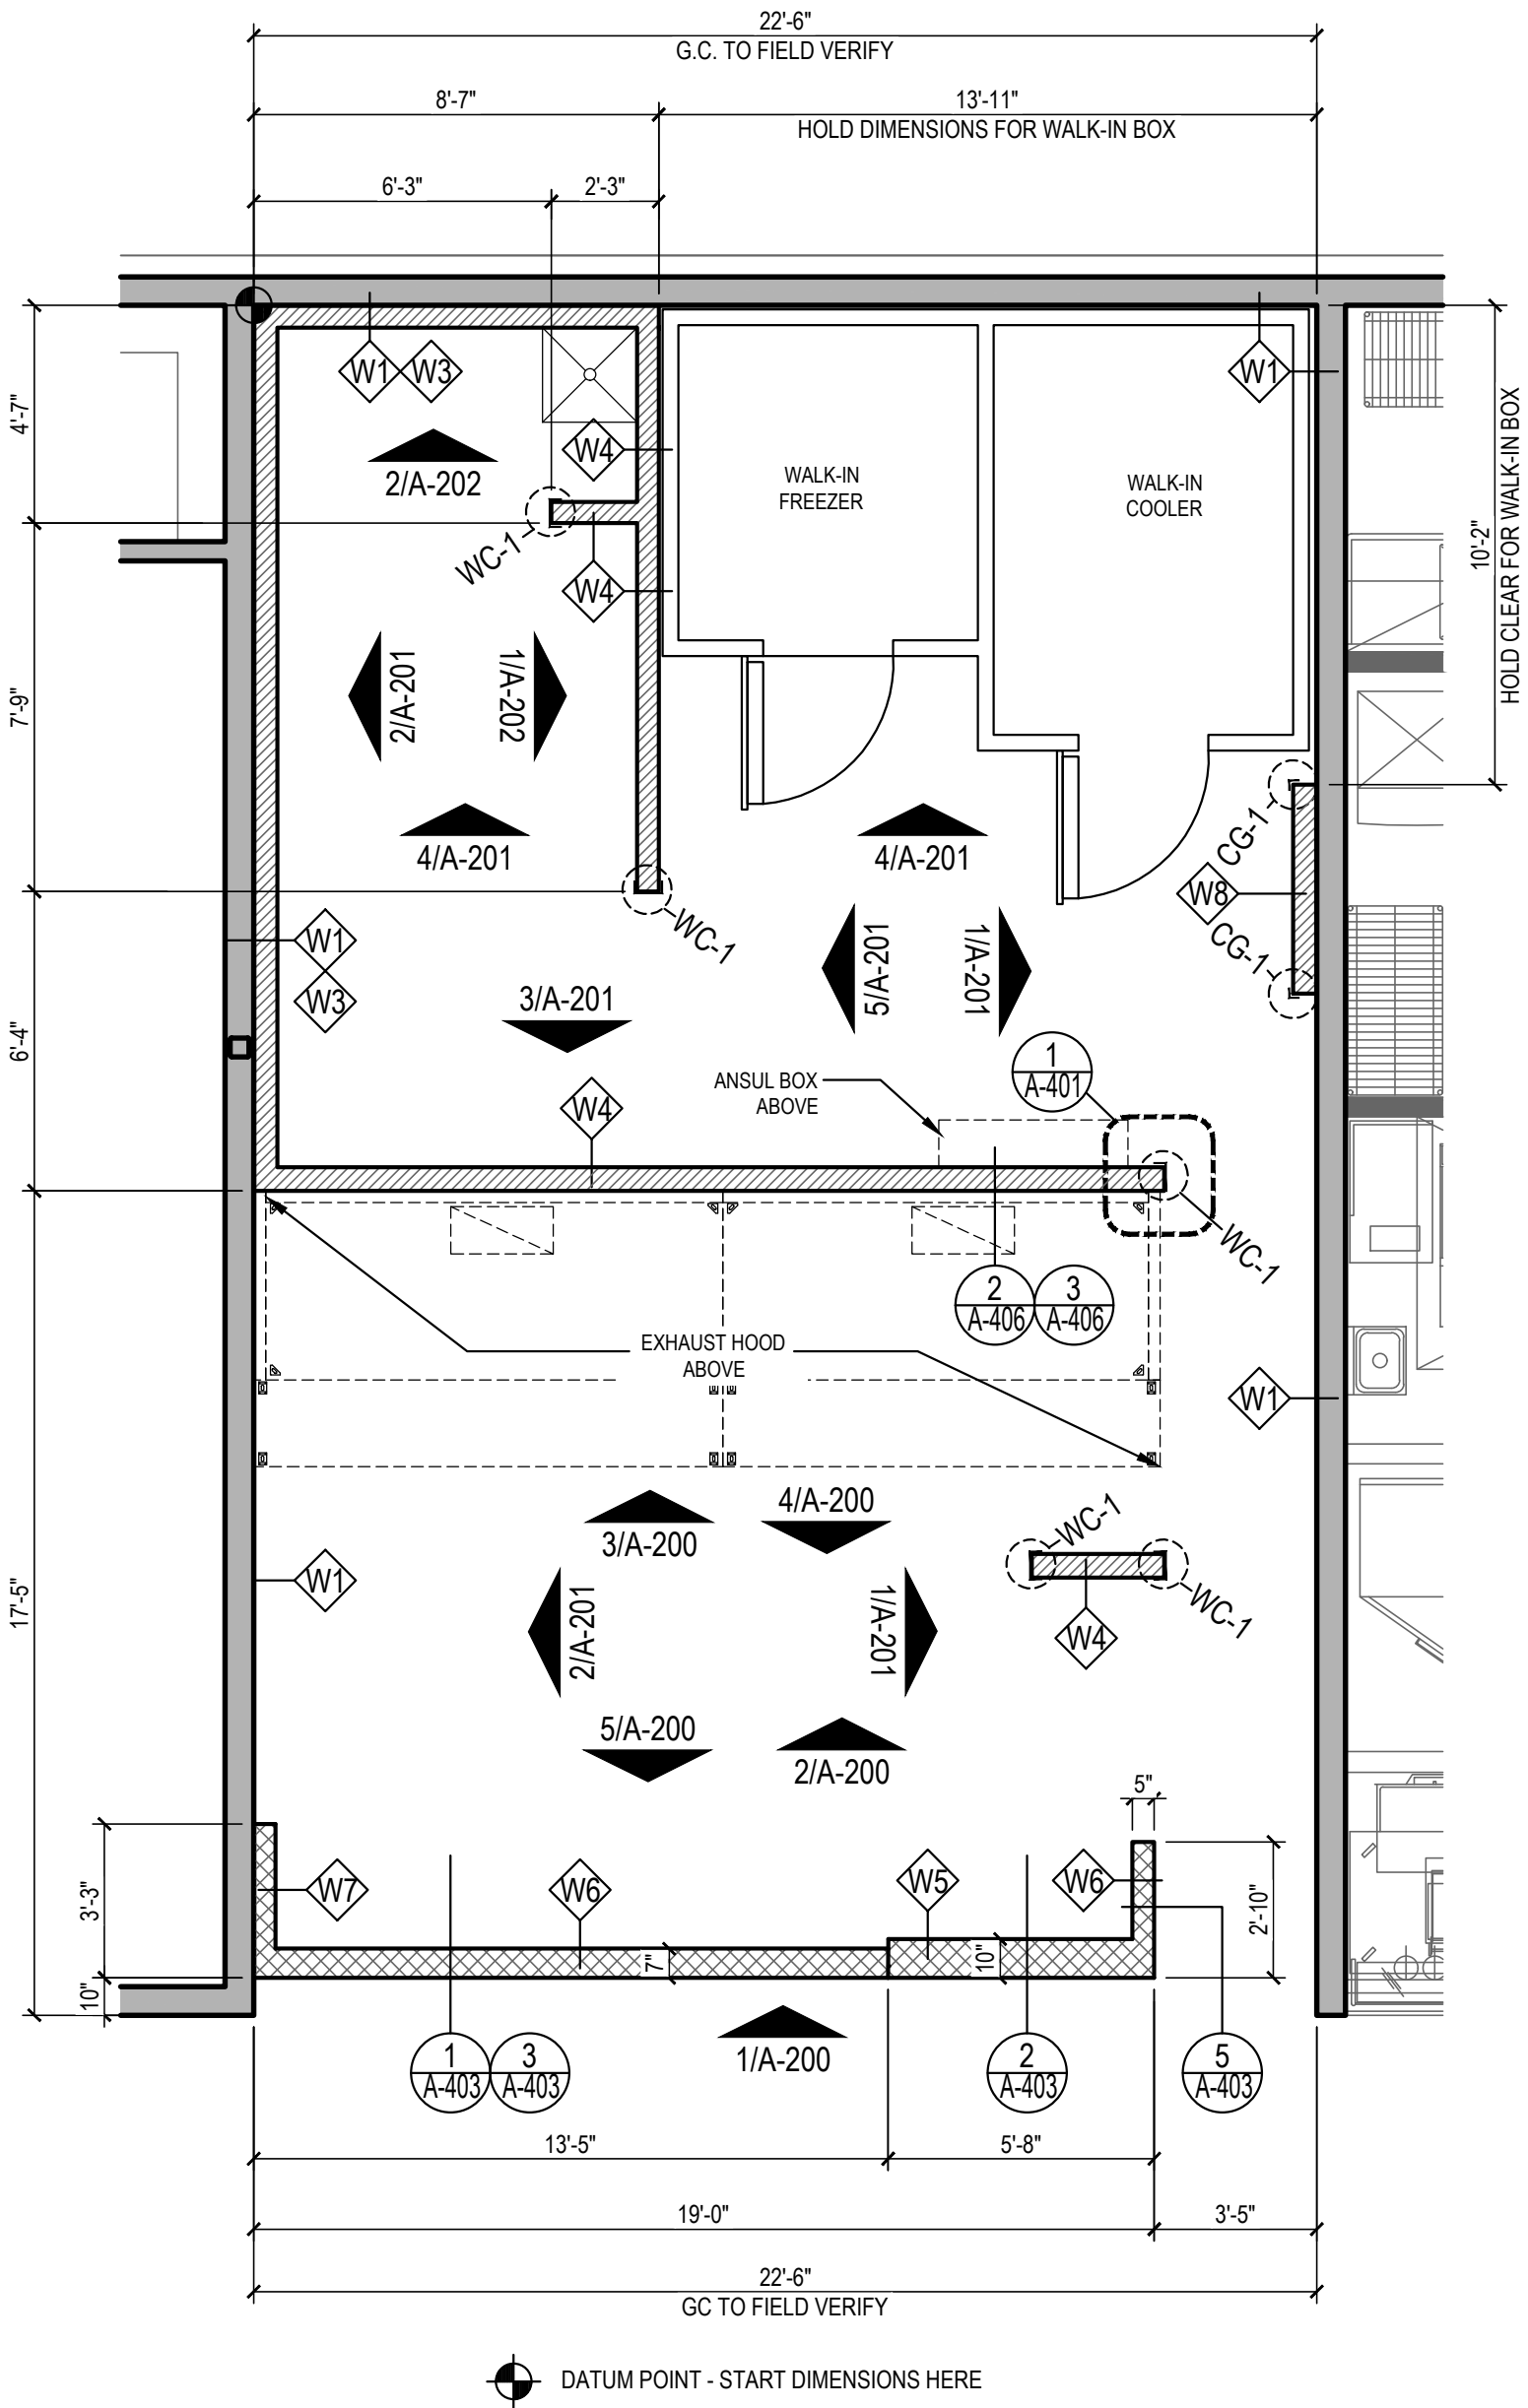

SCHEDULES/LEGEND/NOTES

2

NTS

A-103

FLOOR PLAN

1

Scale: 1/4" = 1'-0"

A-103



PANDA RESTAURANT GROUP INC.

1683 Walnut Grove Ave.
Rosemead, California
91770

Telephone: 626.799.9898
Facsimile: 626.372.8288

All ideas, designs, arrangement and plans indicated or represented by this drawing are the property of Panda Express Inc. and were created for use on this specific project. None of these ideas, designs, arrangements or plans may be used by or disclosed to any person, firm, or corporation without the written permission of Panda Express Inc.

REVISIONS:

ISSUE DATE:

1	35% SUBMITTAL	04/24/2020
2	95% SUBMITTAL	05/30/2020

DRAWN BY: STAFF

PANDA PROJECT #: D7432

ARCH PROJECT #:



GARY WANG
& ASSOCIATES, INC.

1000 Corporate Center Dr., Ste. 550
Monterey Park, CA 91754
TEL: (626) 288-6698 FAX: (626) 768-7101
http://www.garywang.com



PANDA EXPRESS

MINI-MALL - SPACE 115
INGERSOLL STREET
FT BENNING, GA

A-103

FLOOR PLAN