

CONDOMINIUM PLAN FOR LOT "I"

# TRACT 36-81

## SNOWCREEK I


CONSISTING OF 12 SHEETS  
BEING ALL OF LOT "I" ON THAT CERTAIN

TRACT No. 36-81

COUNTY OF MONO, CALIFORNIA

**CREEGAN & D'ANGELO**


CONSULTING ENGINEERS  
SAN JOSE, CALIFORNIA

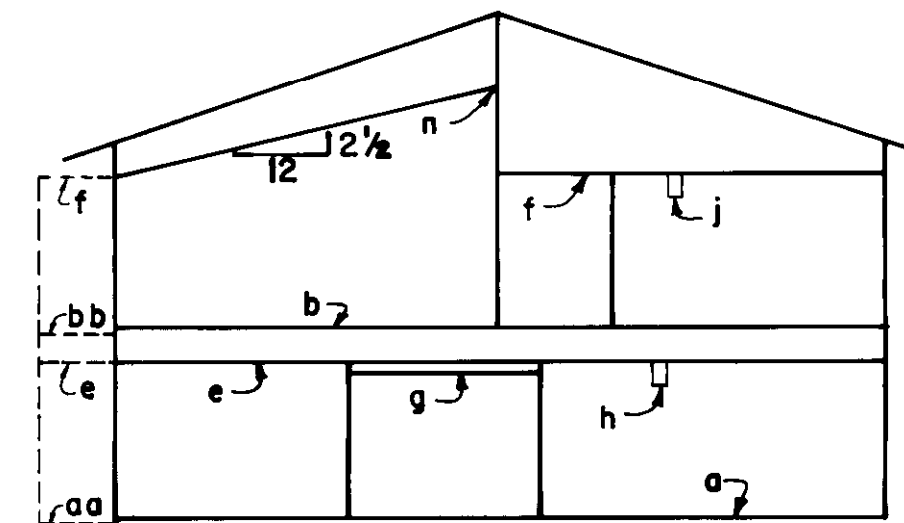


TYPICAL SECTION  
UNIT A & AR

SCALE 1" = 10'

NOVEMBER, 1978

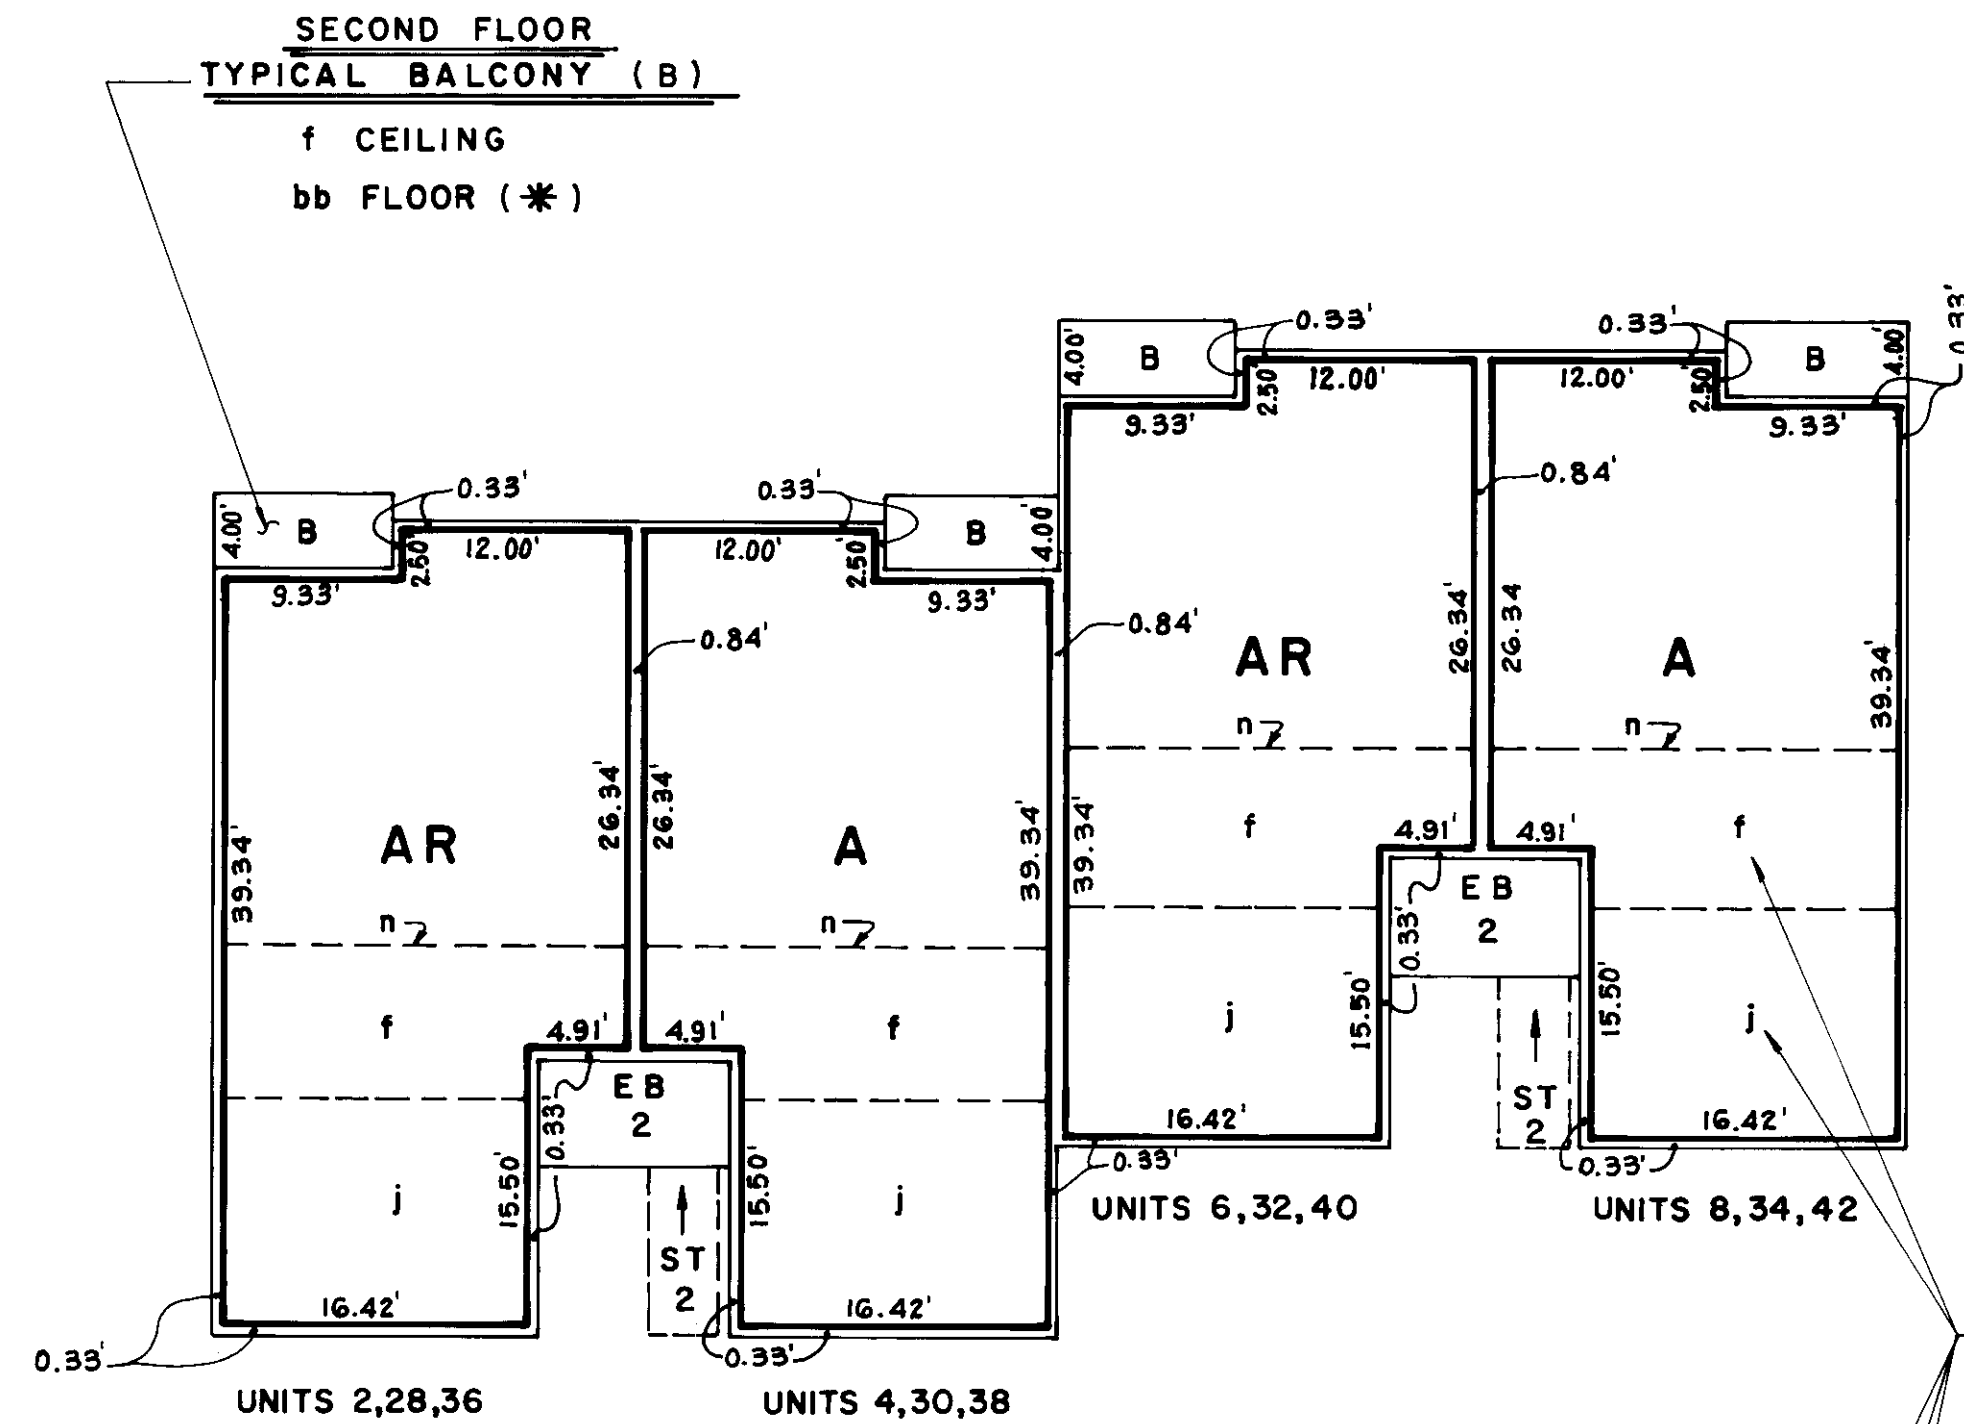

SECOND FLOOR PLAN

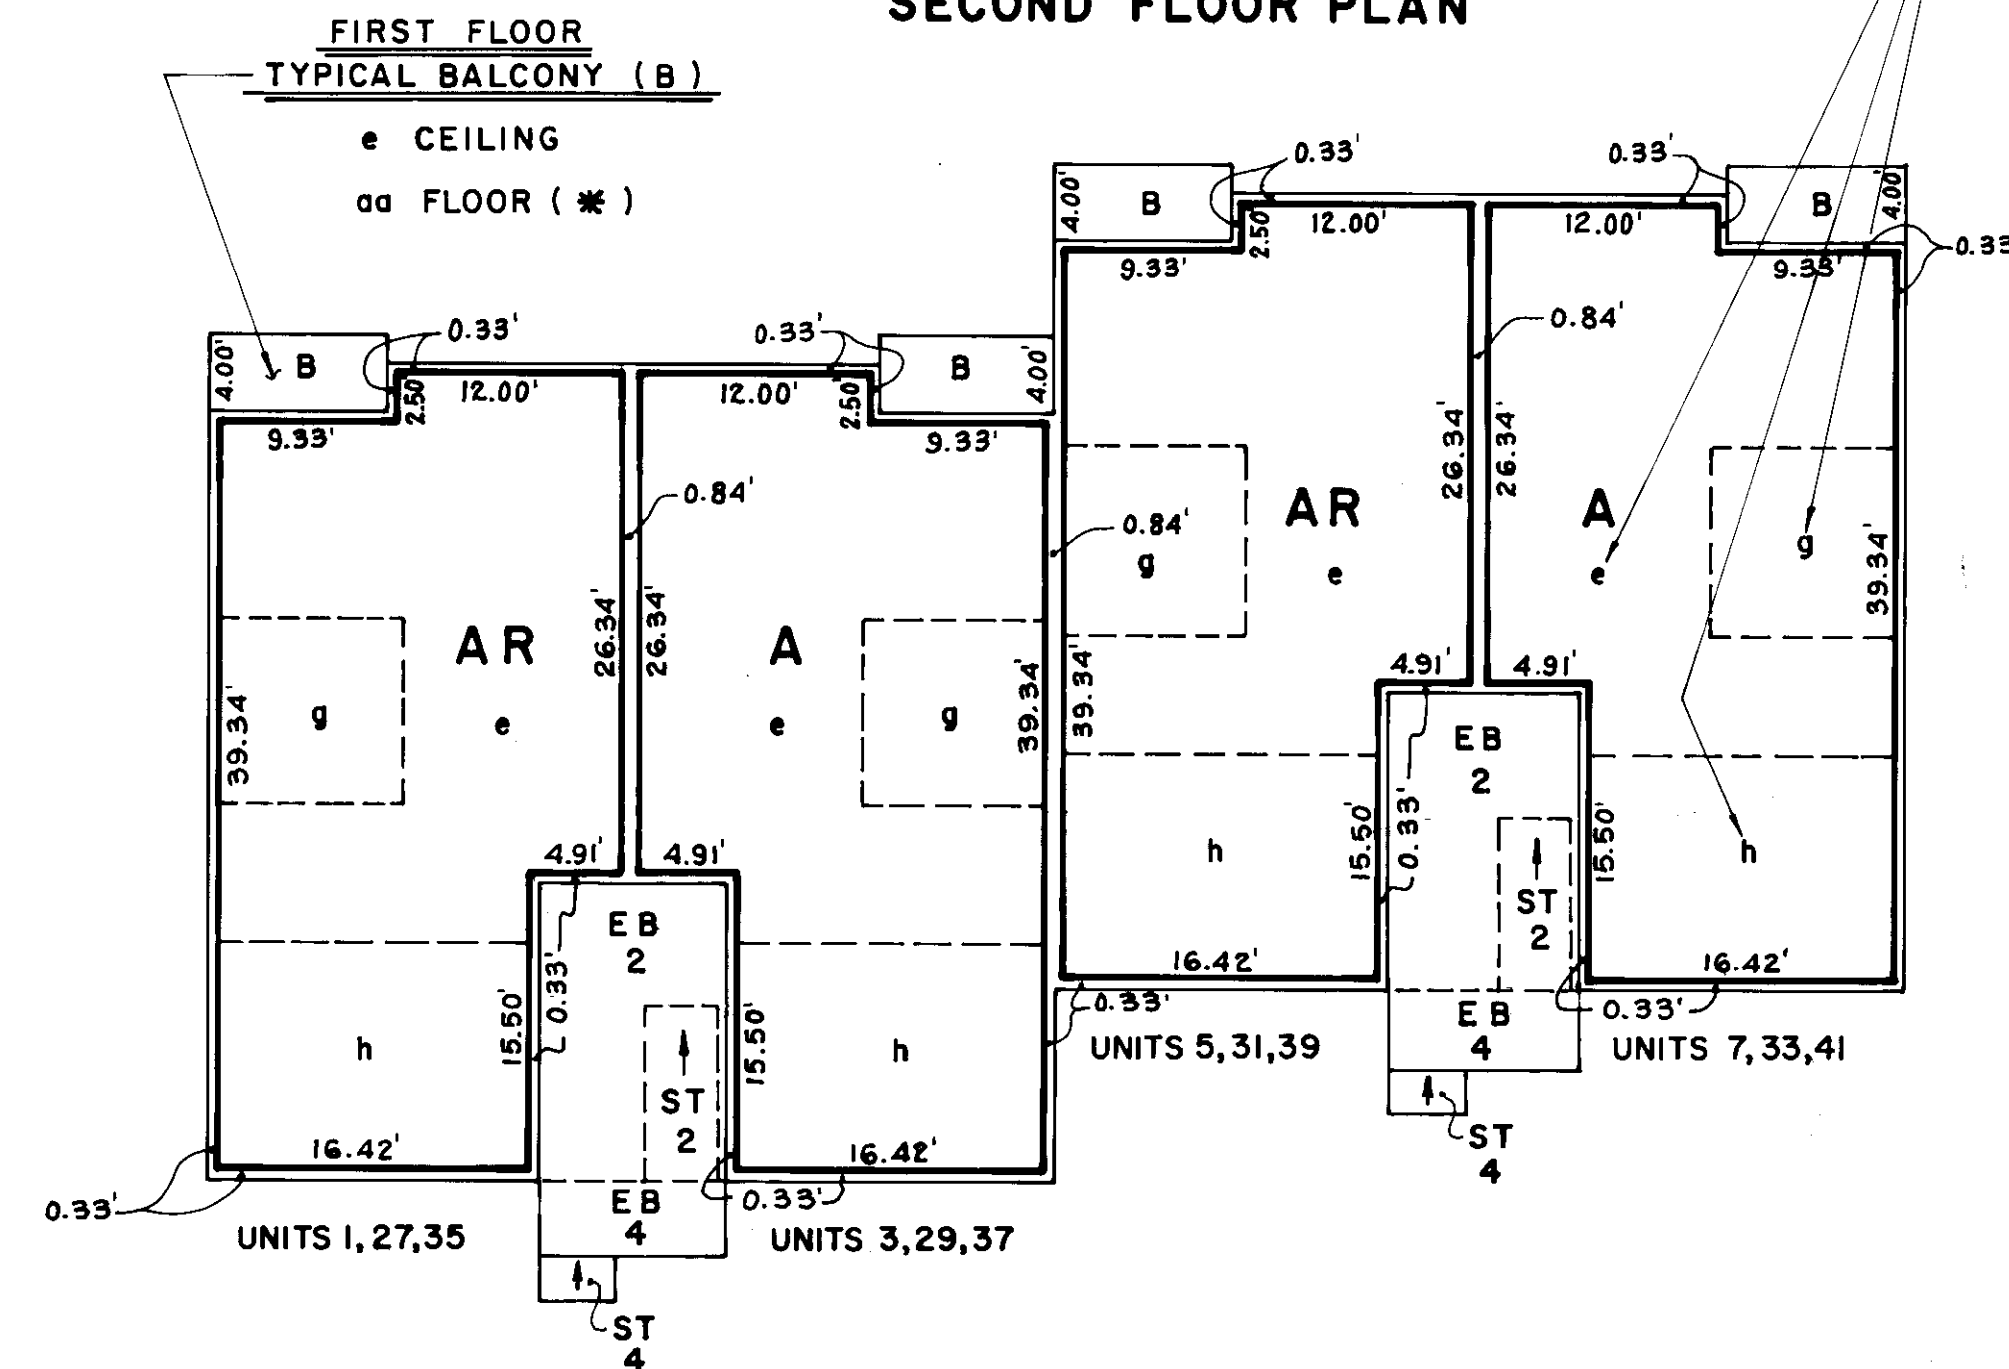

FIRST FLOOR PLAN

NOTE: SMALL LETTERS DENOTE  
LIMITS OF CEILING ELEVATION  
TYPICAL. (SEE SECTION ABOVE.)

UNIT NO.	FLOOR ELEV.		CEILING ELEVATIONS					
	a *	b *	e	f	g	h	j	n
1	7897.50	—	7905.50	—	7905.00	7904.33	—	—
2	—	7906.50	—	7914.50	—	—	7913.33	7919.19
3	7897.50	—	7905.50	—	7905.00	7904.33	—	—
4	—	7906.50	—	7914.50	—	—	7913.33	7919.19
5	7897.50	—	7905.50	—	7905.00	7904.33	—	—
6	—	7906.50	—	7914.50	—	—	7913.33	7919.19
7	7897.50	—	7905.50	—	7905.00	7904.33	—	—
8	—	7906.50	—	7914.50	—	—	7913.33	7919.19
27	7894.50	—	7902.50	—	7902.00	7901.33	—	—
28	—	7903.50	—	7911.50	—	—	7910.33	7916.19
29	7894.50	—	7902.50	—	7902.00	7901.33	—	—
30	—	7903.50	—	7911.50	—	—	7910.33	7916.19
31	7894.50	—	7902.50	—	7902.00	7901.33	—	—
32	—	7903.50	—	7911.50	—	—	7910.33	7916.19
33	7894.50	—	7902.50	—	7902.00	7901.33	—	—
34	—	7903.50	—	7911.50	—	—	7910.33	7916.19
35	7894.50	—	7902.50	—	7902.00	7901.33	—	—
36	—	7903.50	—	7911.50	—	—	7910.33	7916.19
37	7894.50	—	7902.50	—	7902.00	7901.33	—	—
38	—	7903.50	—	7911.50	—	—	7910.33	7916.19
39	7894.50	—	7902.50	—	7902.00	7901.33	—	—
40	—	7903.50	—	7911.50	—	—	7910.33	7916.19
41	7894.50	—	7902.50	—	7902.00	7901.33	—	—
42	—	7903.50	—	7911.50	—	—	7910.33	7916.19

\* aa is 0.25' below Elevation a  
bb is 0.25' below Elevation b

(FOR LEGEND SEE SHEET 3)