
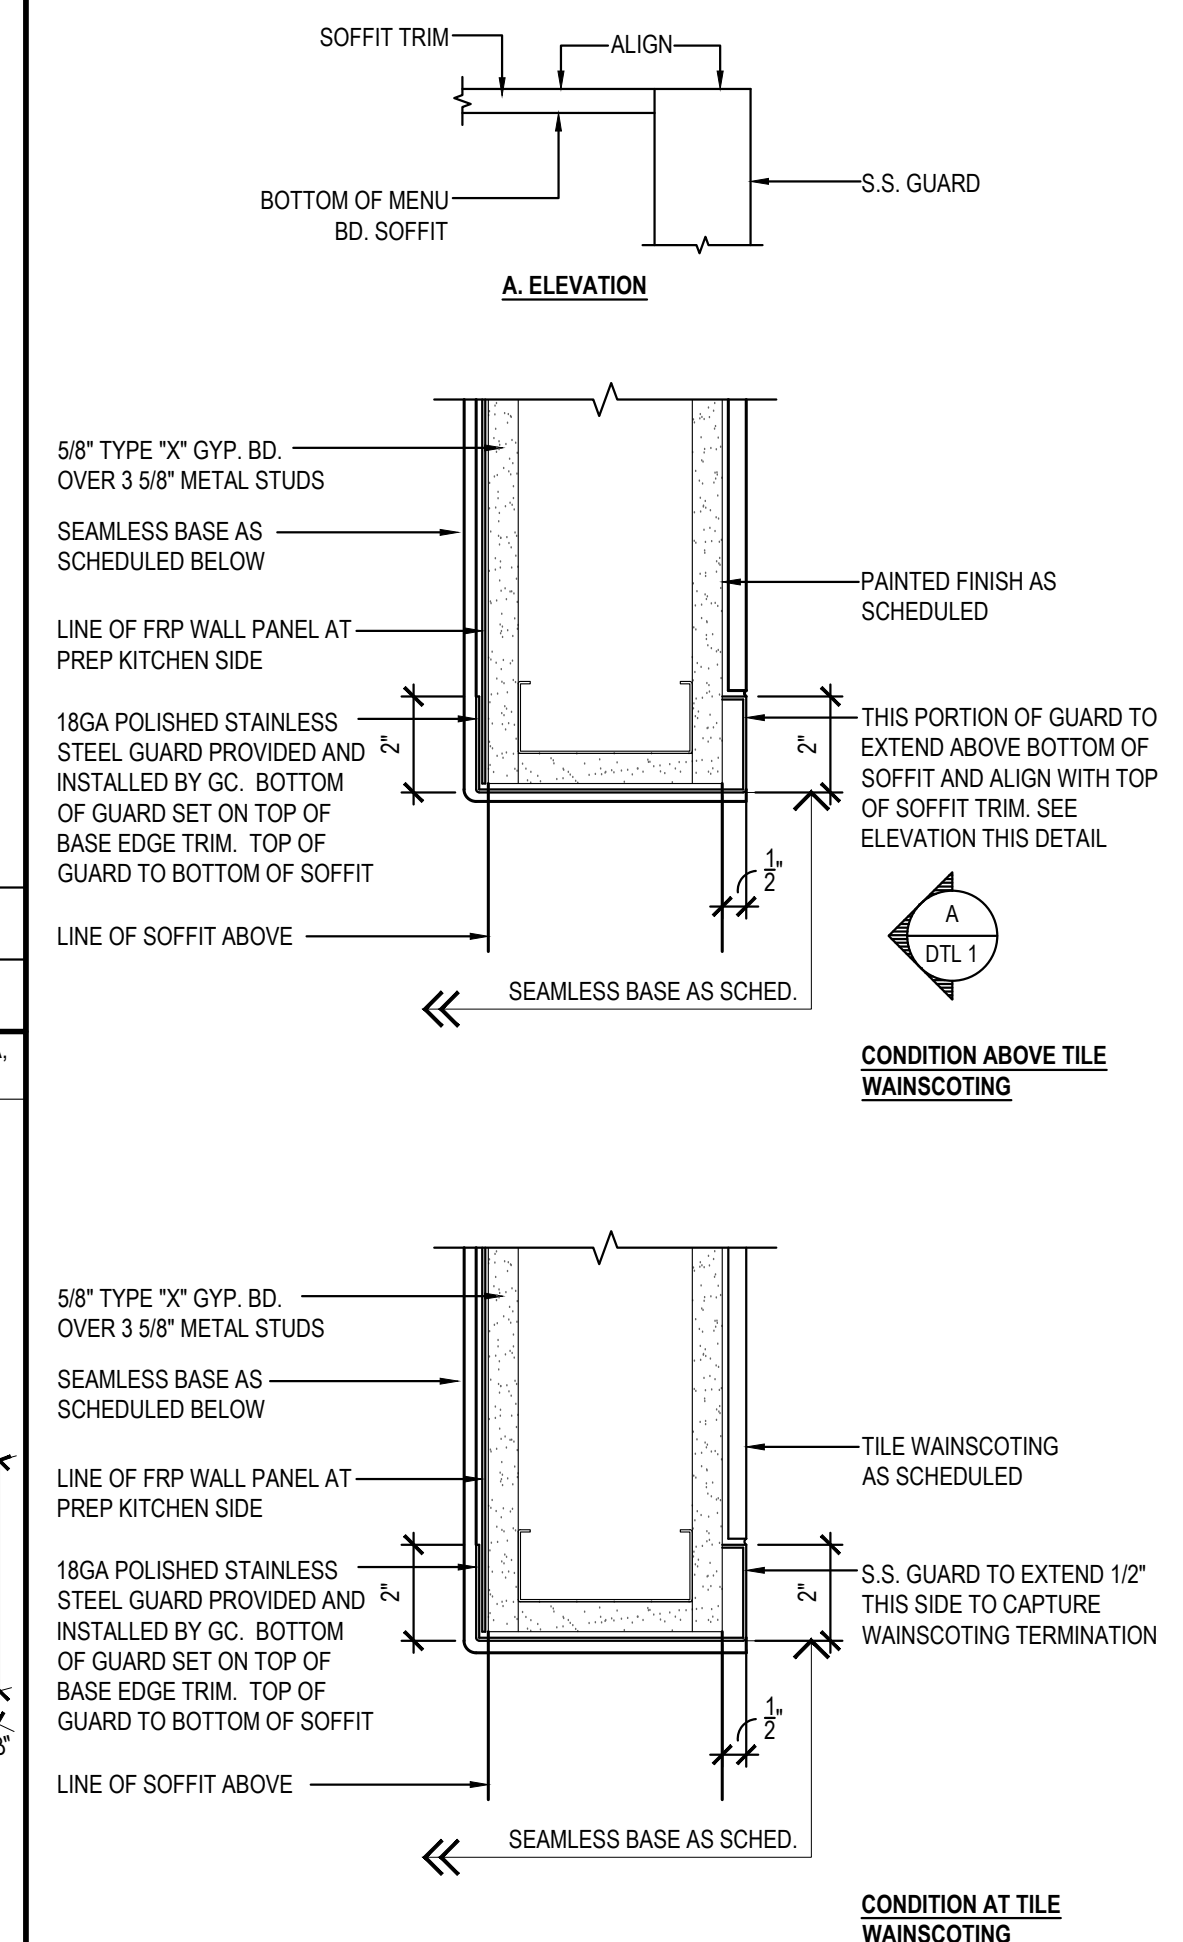
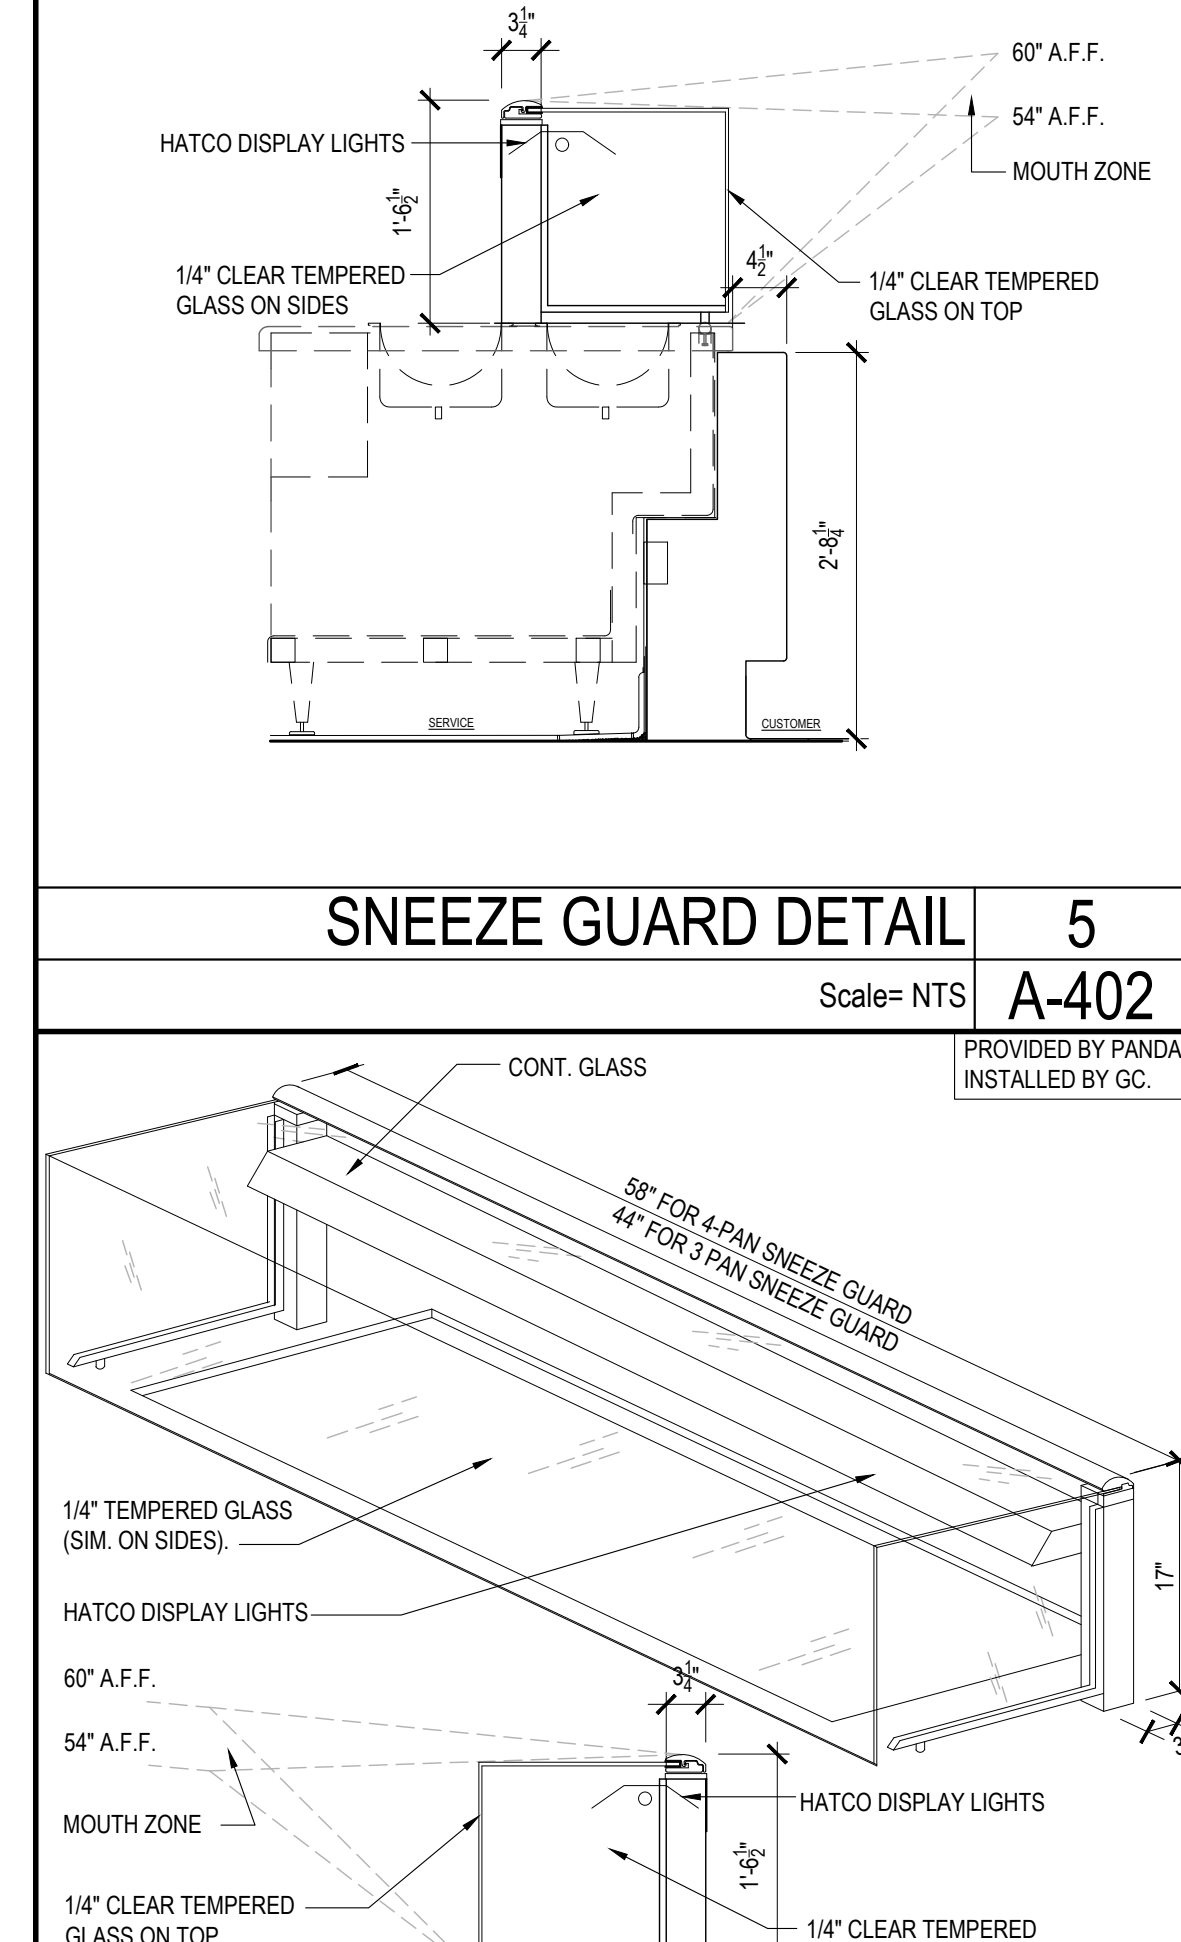


NOT USED	12	BEVERAGE STATION SOFFIT DETAILS	10	NOT USED	2
Scale= NTS	A-402	Scale= 3/4" = 1'-0"	A-402	Scale= 3/4" = 1'-0"	A-402

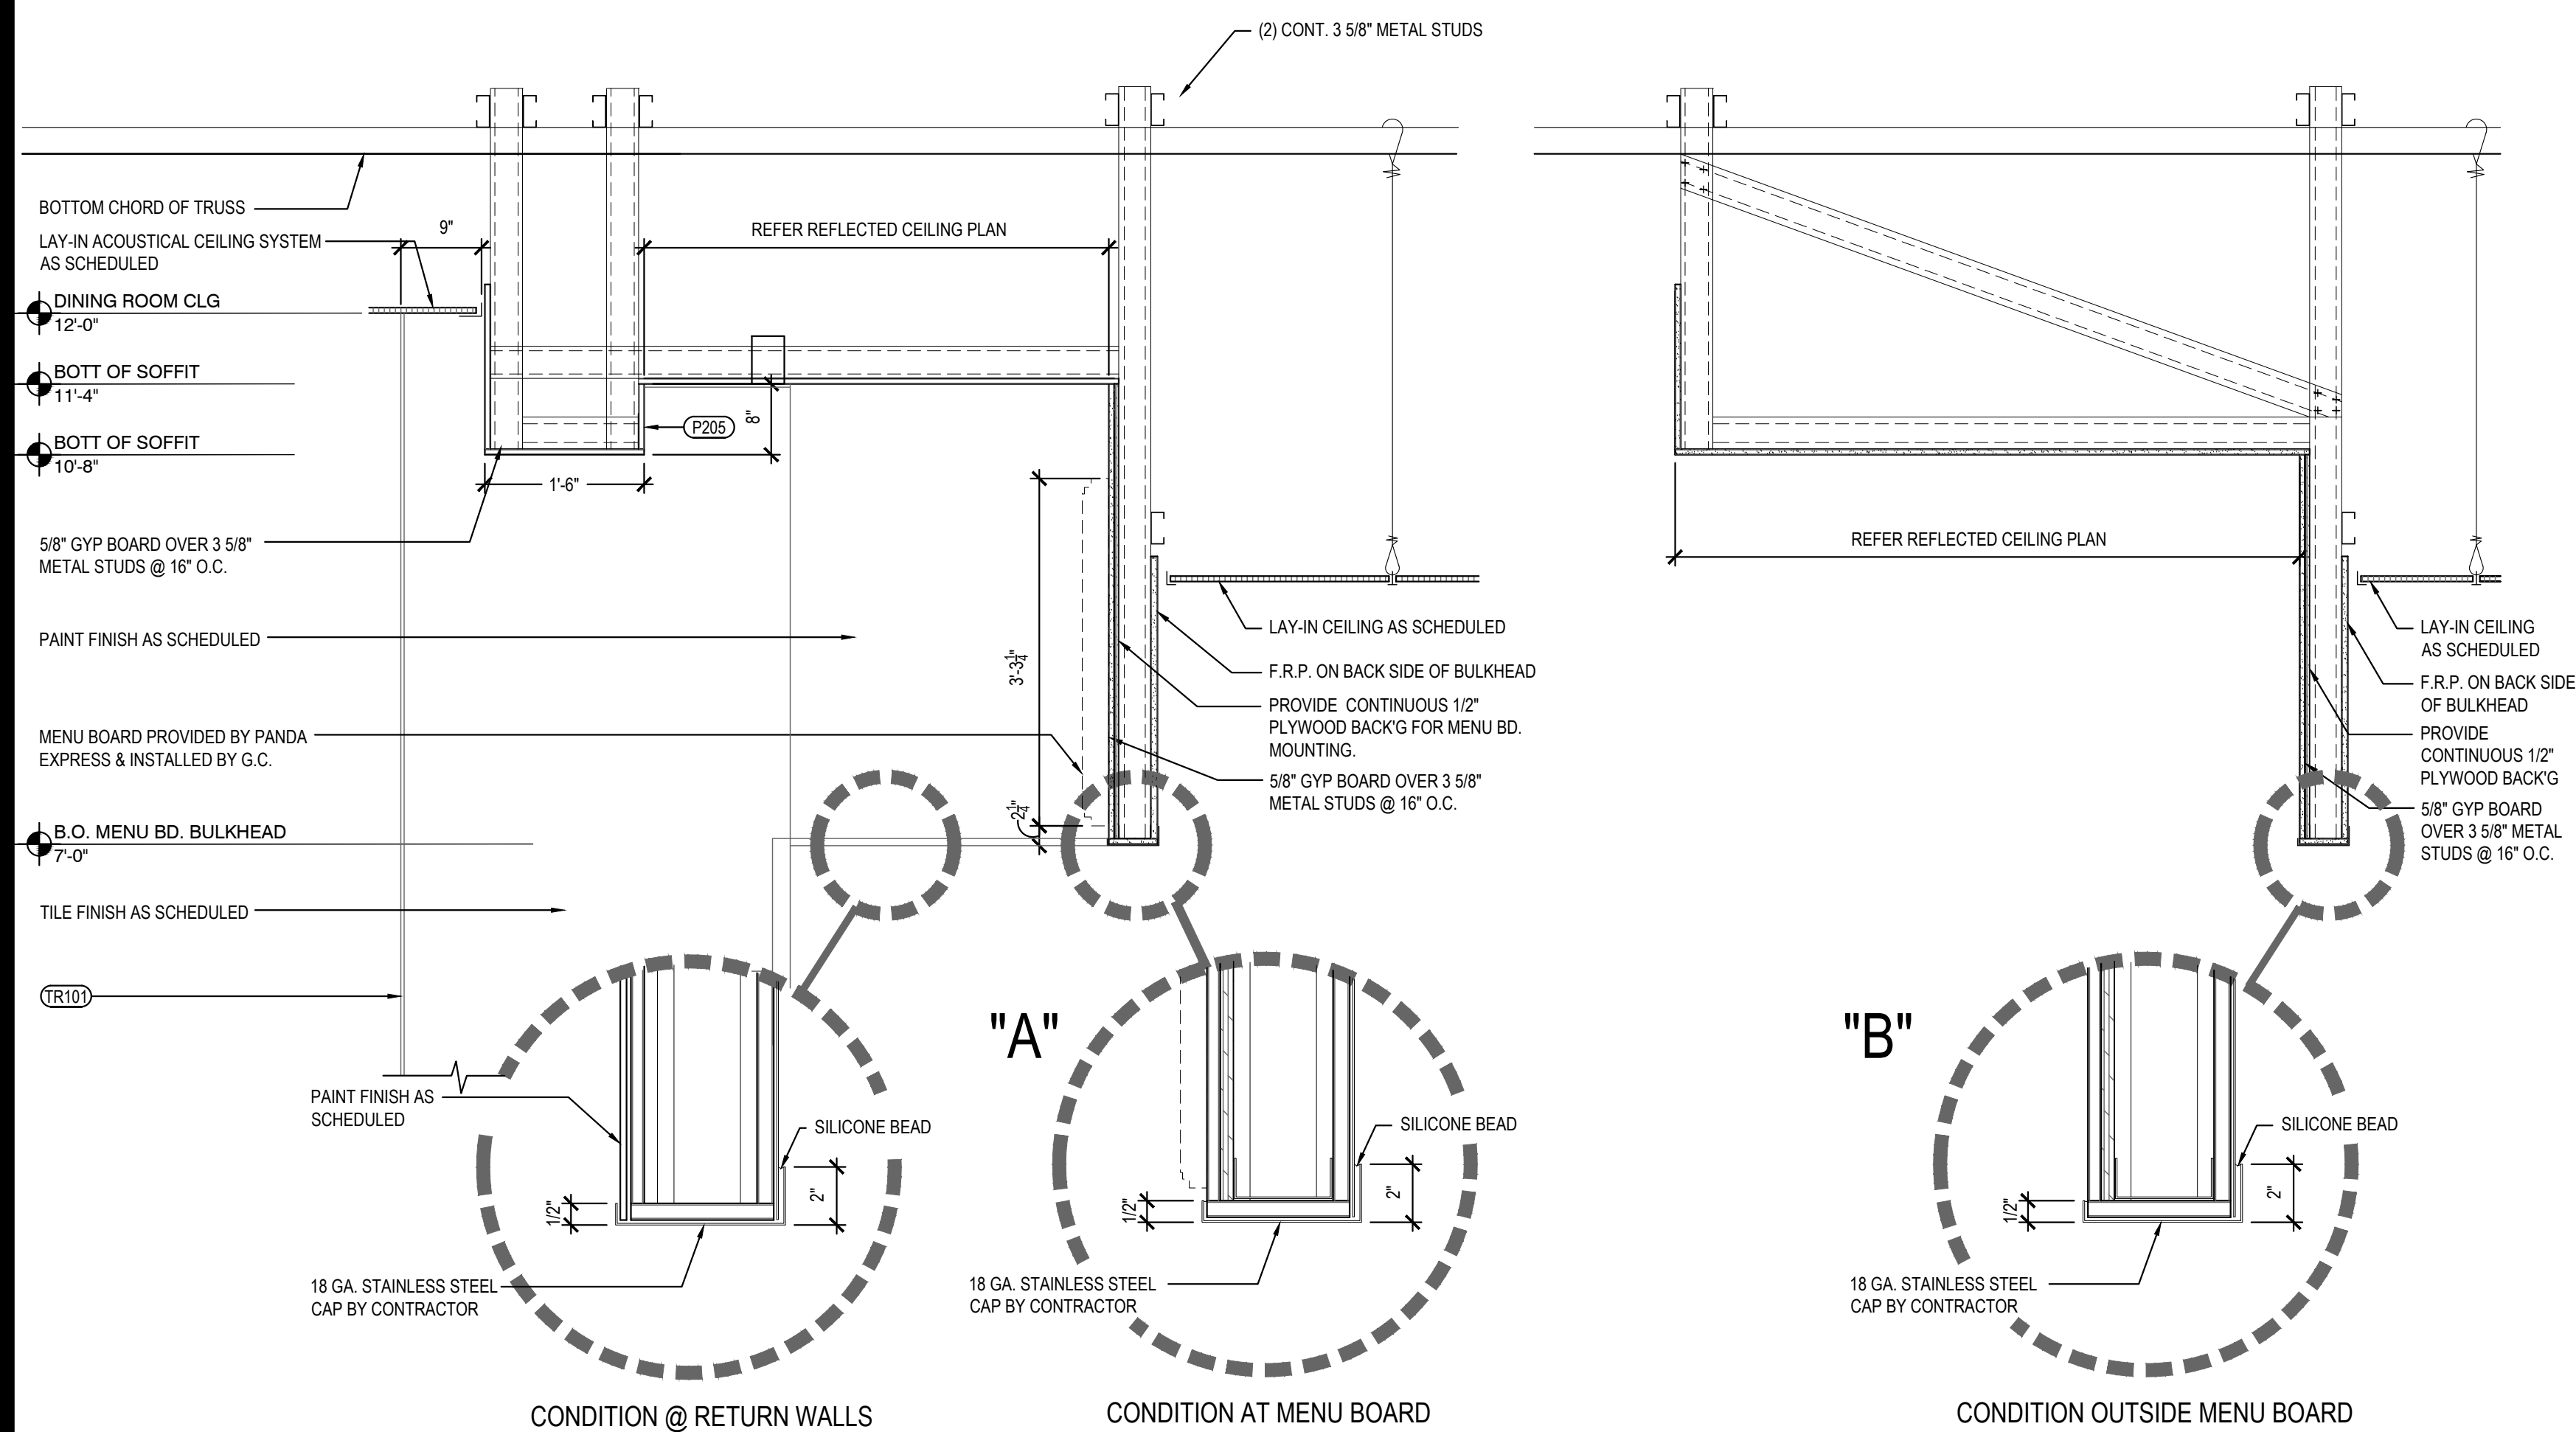

PANDA EXPRESS, INC.
1683 Walnut Grove Ave.
Rosemead, California
91770
Telephone: 626.799.9898
Facsimile: 626.372.8288

All ideas, designs, arrangement and plans indicated or represented by this drawing are the property of Panda Express Inc. and were created for use on this specific project. None of these ideas, designs, arrangements or plans may be used by or disclosed to any person, firm, or corporation without the written permission of Panda Express Inc.


REVISIONS:

ISSUE DATE:

PERMIT	02-06-23
--------	----------

DRAWN BY:

PANDA PROJECT #: D24283
PANDA STORE #: -
ARCH PROJECT #: 261-457

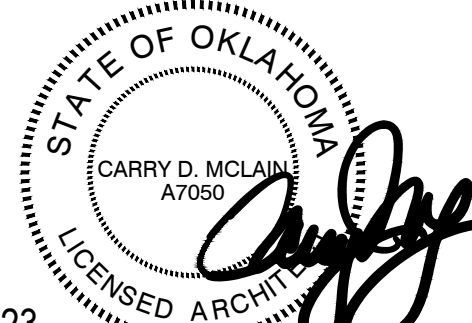

02-06-23

PANDA EXPRESS

PANDA HOME 2600
E STATE HWY 152 & N HUNKER TERRACE
MUSTANG, OK

A-402

ARCHITECTURAL DETAILS

PANDA HOME 2600 R3

ISSUE FOR PERMIT 02-06-23

ISSUE FOR PERMIT 02-06-23