

THIS DRAWING IS FOR THE ABOVE LOCATION ONLY

THIS DRAWING, ITS CONTENTS & ALL PERIODS OF IT ARE PROPERTY OF CNNA, INC. OR CNNA ARCHITECTS, INC. ALL RIGHTS ARE RESERVED. NO PART OF THIS DRAWING IS TO BE REPRODUCED OR TRANSMITTED IN ANY FORM OR BY ANY MEANS, ELECTRONIC OR MECHANICAL, WITHOUT THE WRITTEN CONSENT OF CNNA ARCHITECTS, INC. OR CNNA ARCHITECTS, INC. COPYRIGHT 2017

Print Record	
03/01/2017	BID ISSUANCE
03/14/2017	BID ISSUANCE ADDENDA #1

Revisions	
03/14/2017	BID ISSUANCE ADDENDA #1

Project No.:
16330.00
Project Date:
March 1, 2017
Cadd File No:

Drawn By:
JSG
Checked By:

Scale:
SEE DETAILS

Sheet Title:


ROOF HATCH &
LADDER DETAILS

Sheet No.


A3.5

Not Released for Construction


Released for Construction

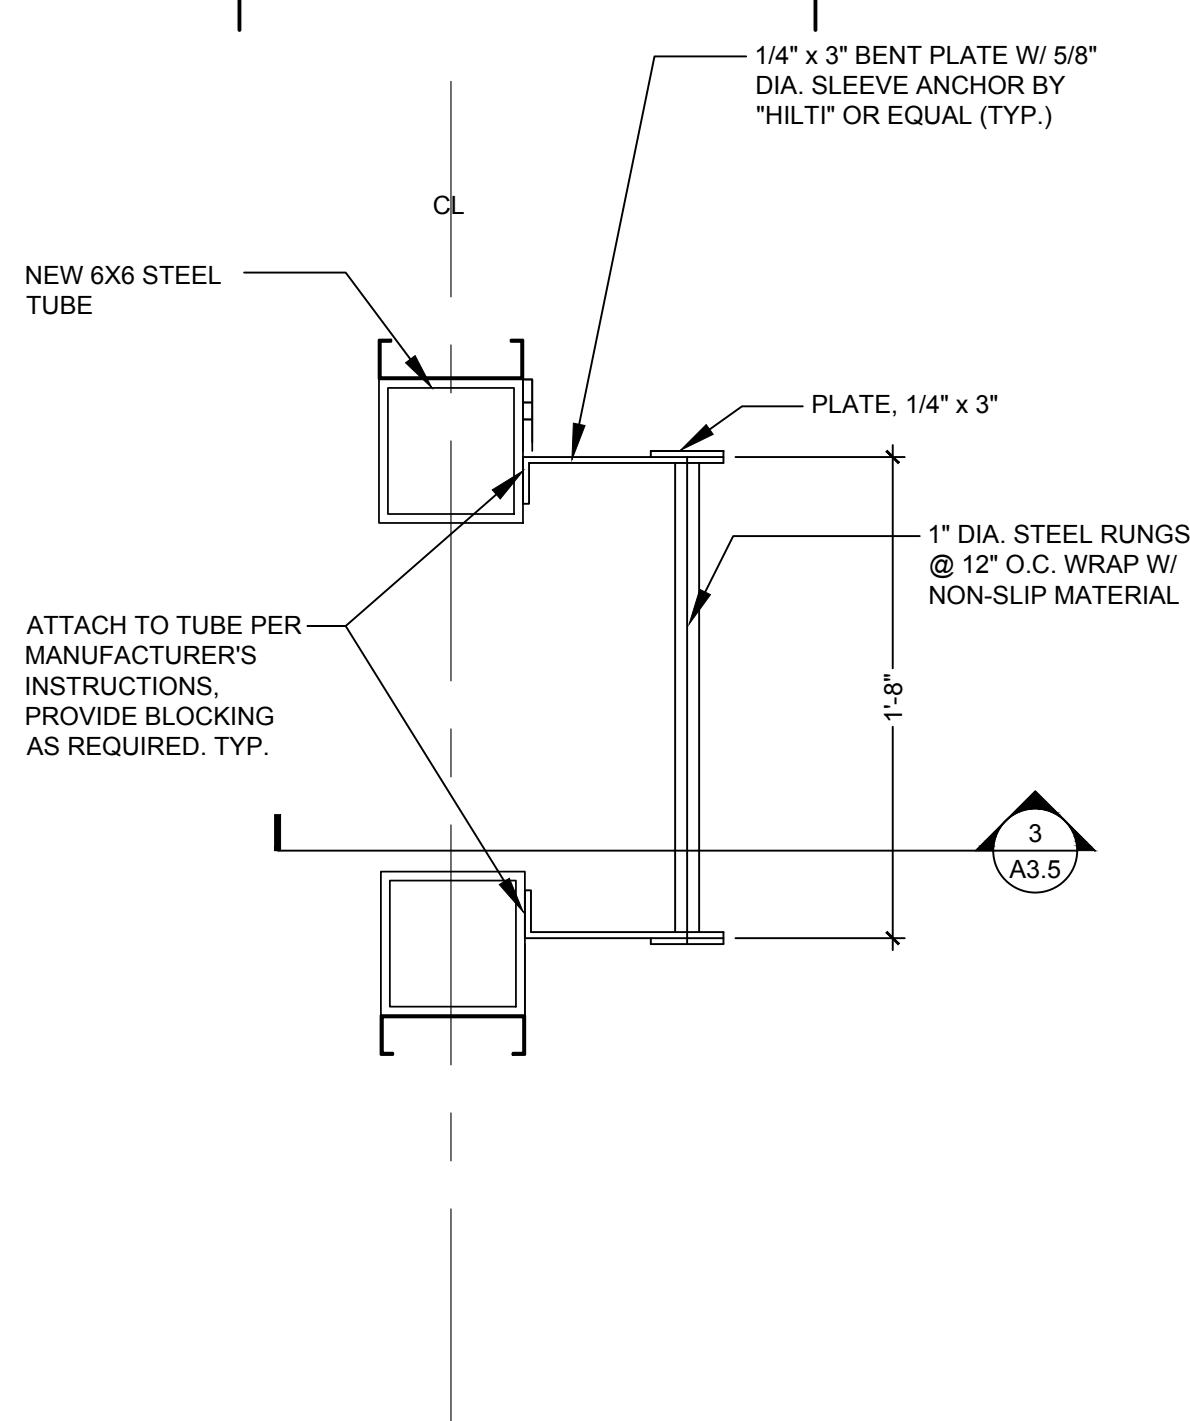


4 FIXED LADDER ACCESS DETAIL
1 1/2" = 1'-0"

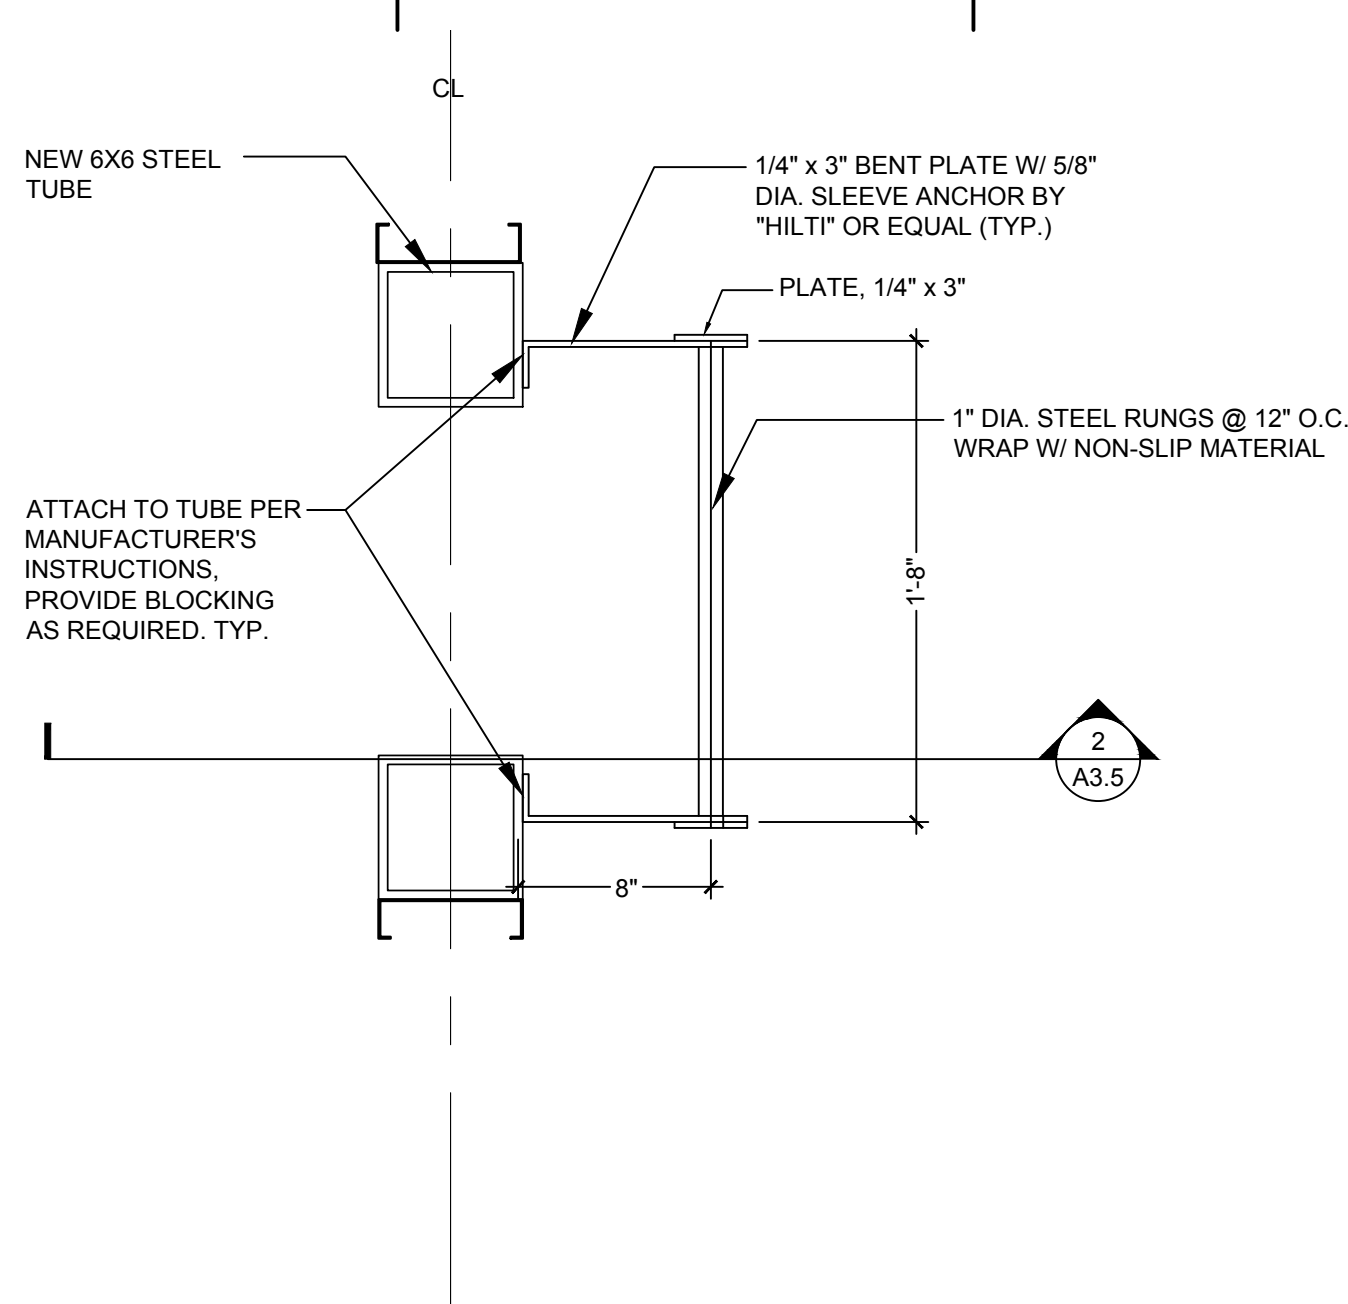


5 FIXED LADDER ACCESS DETAIL
1 1/2" = 1'-0"

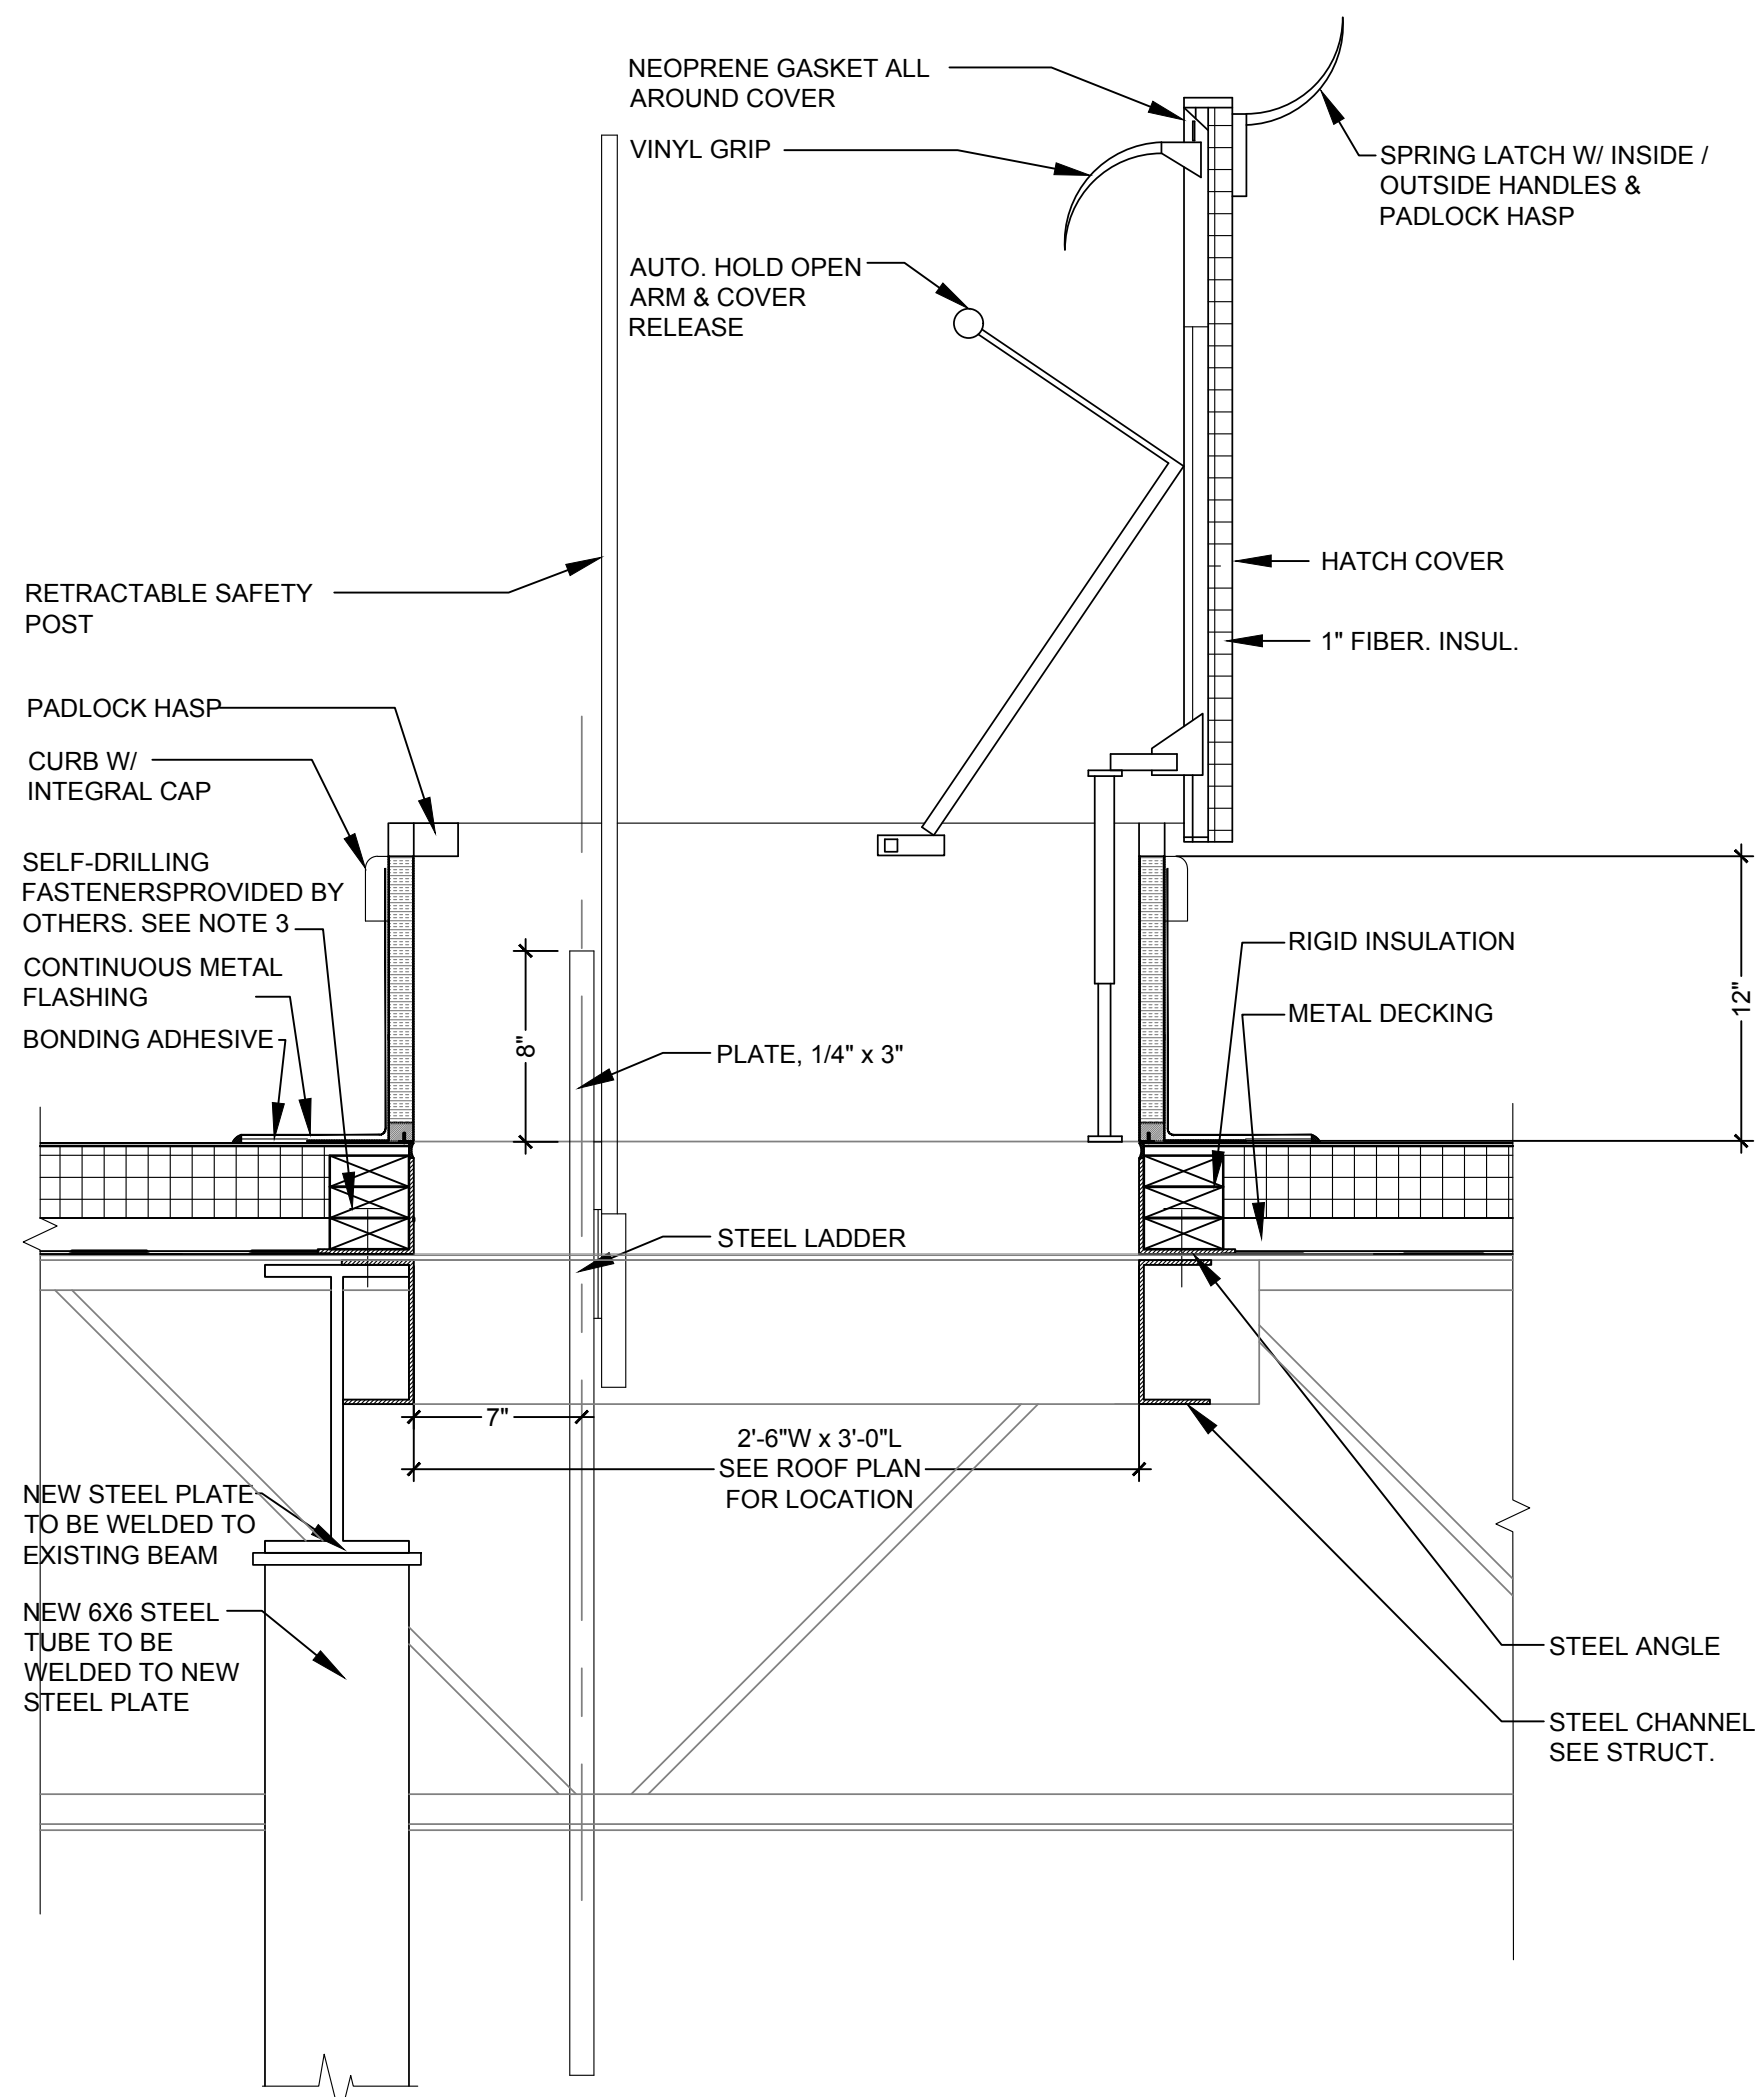


1 HATCH DETAIL
1 1/2" = 1'-0"

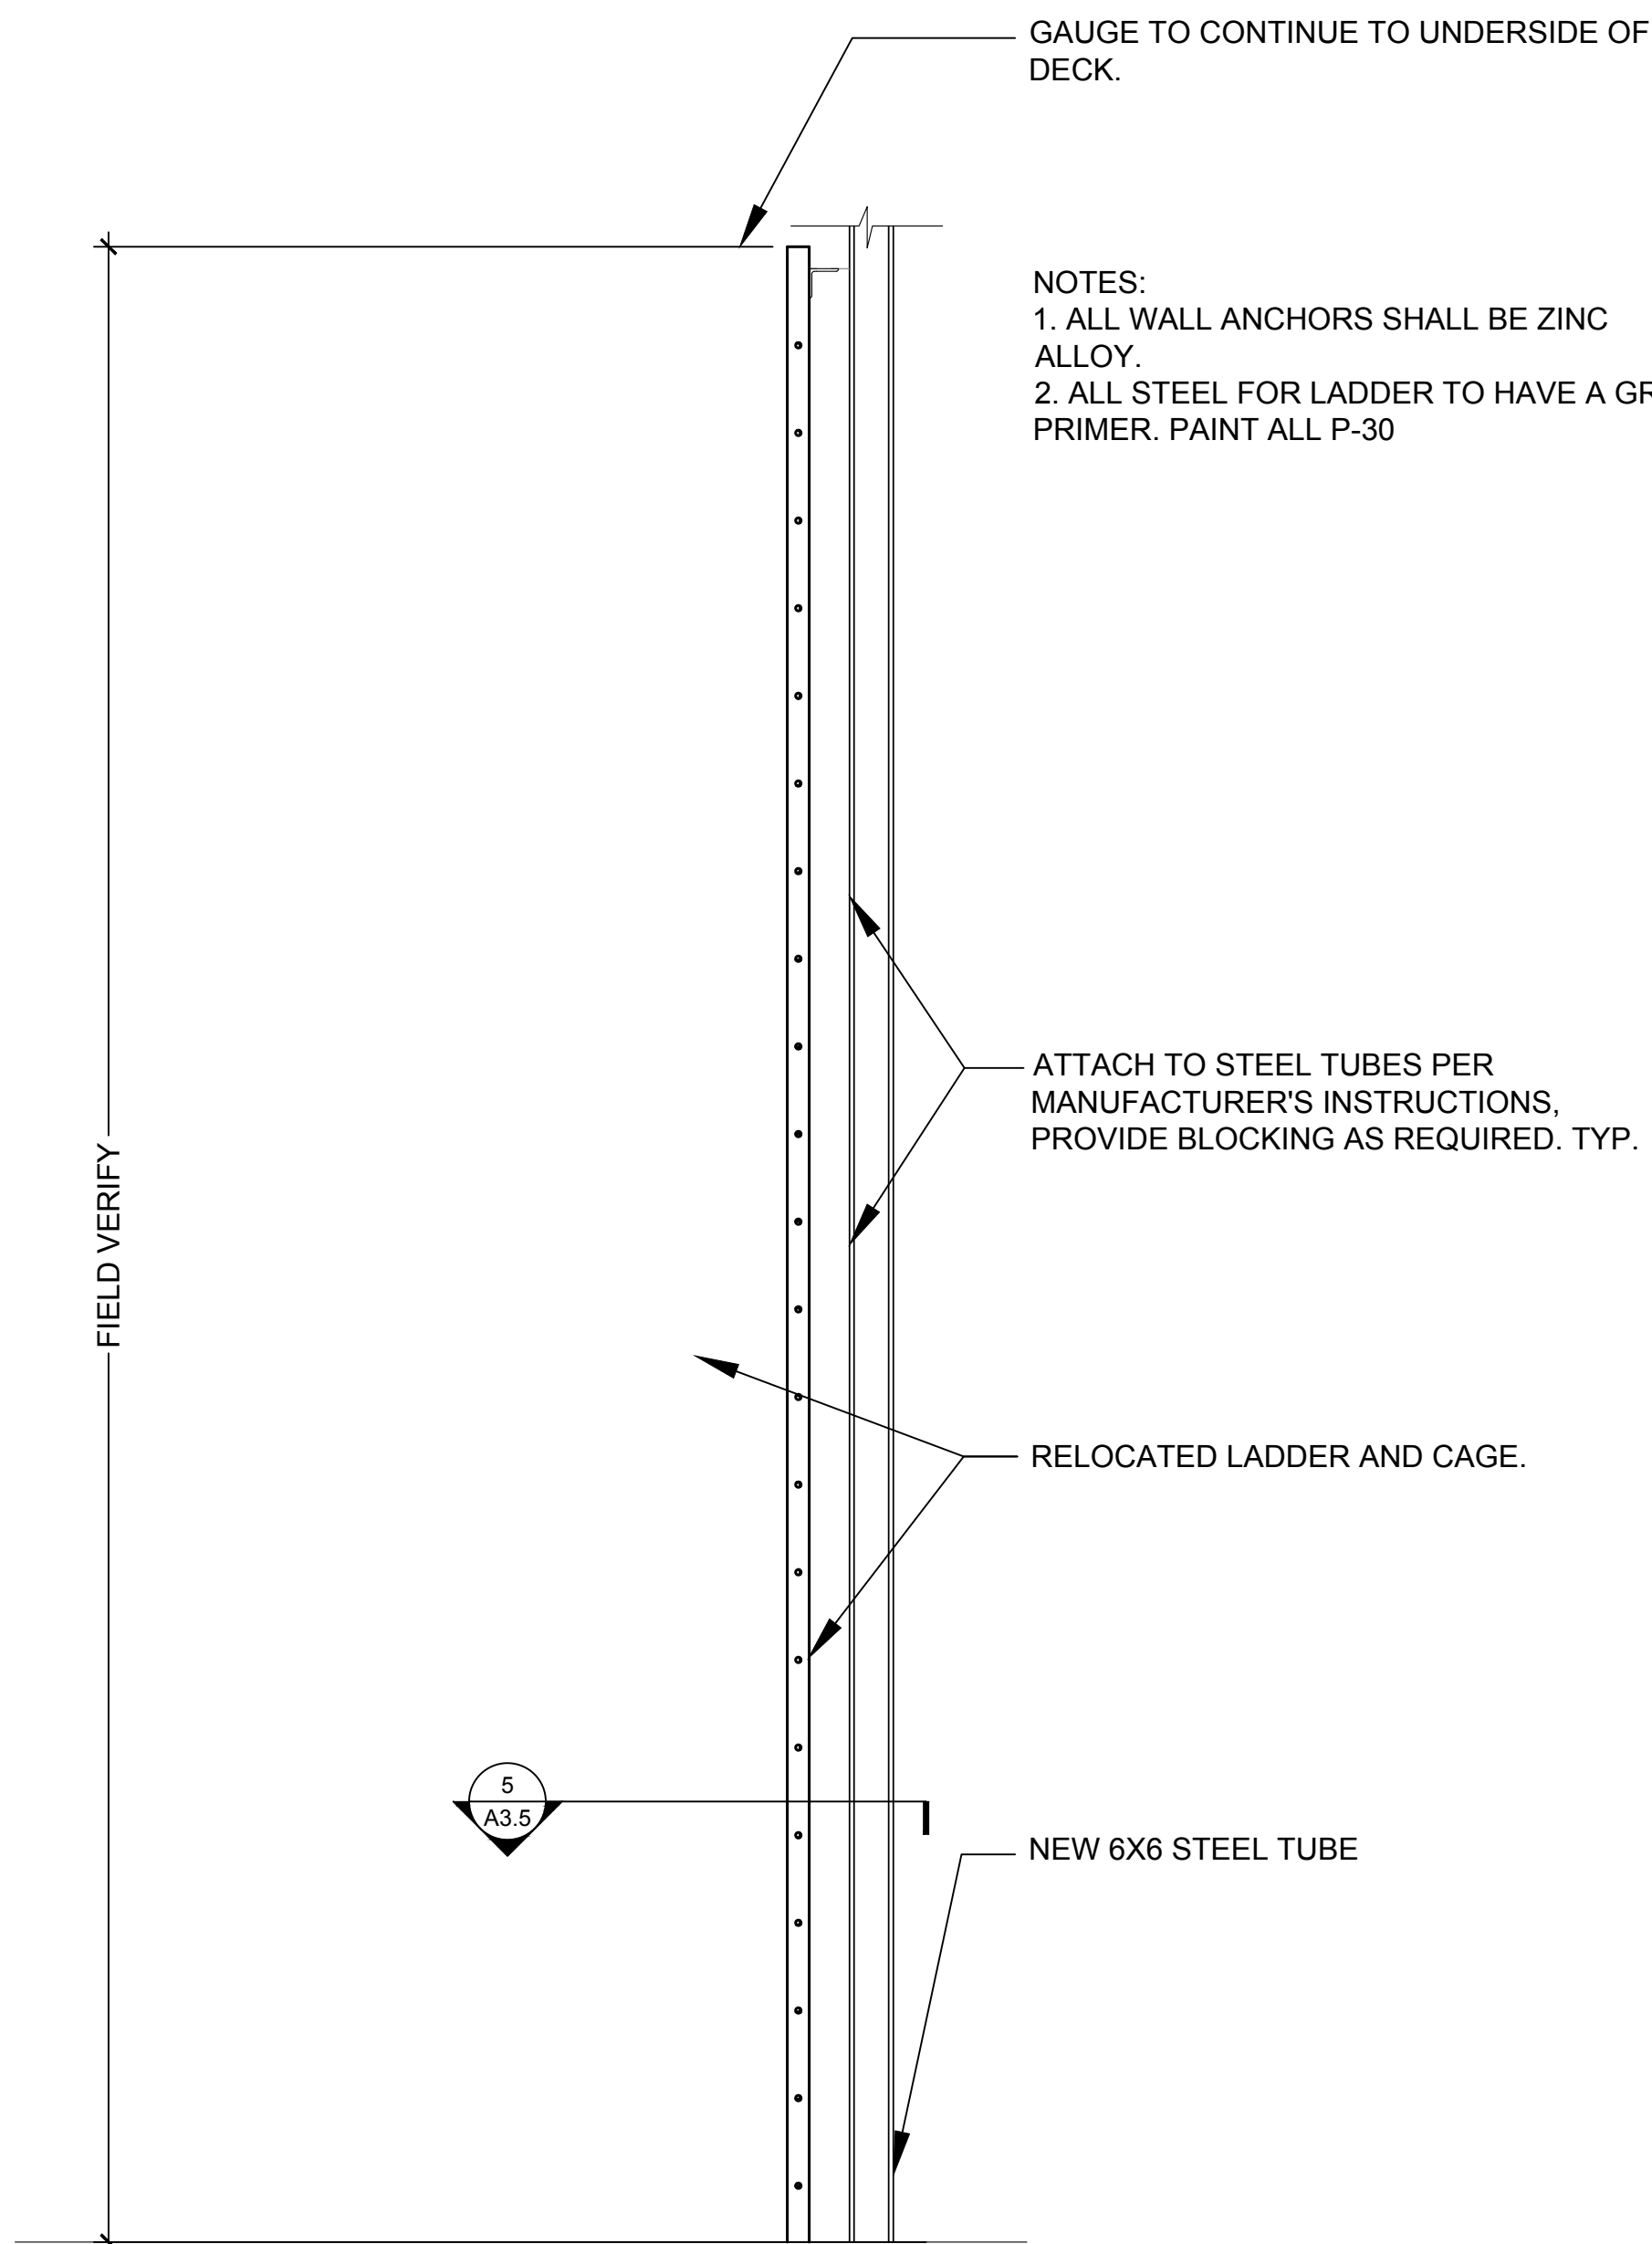


2 INTERIOR LADDER DETAIL
1 1/2" = 1'-0"

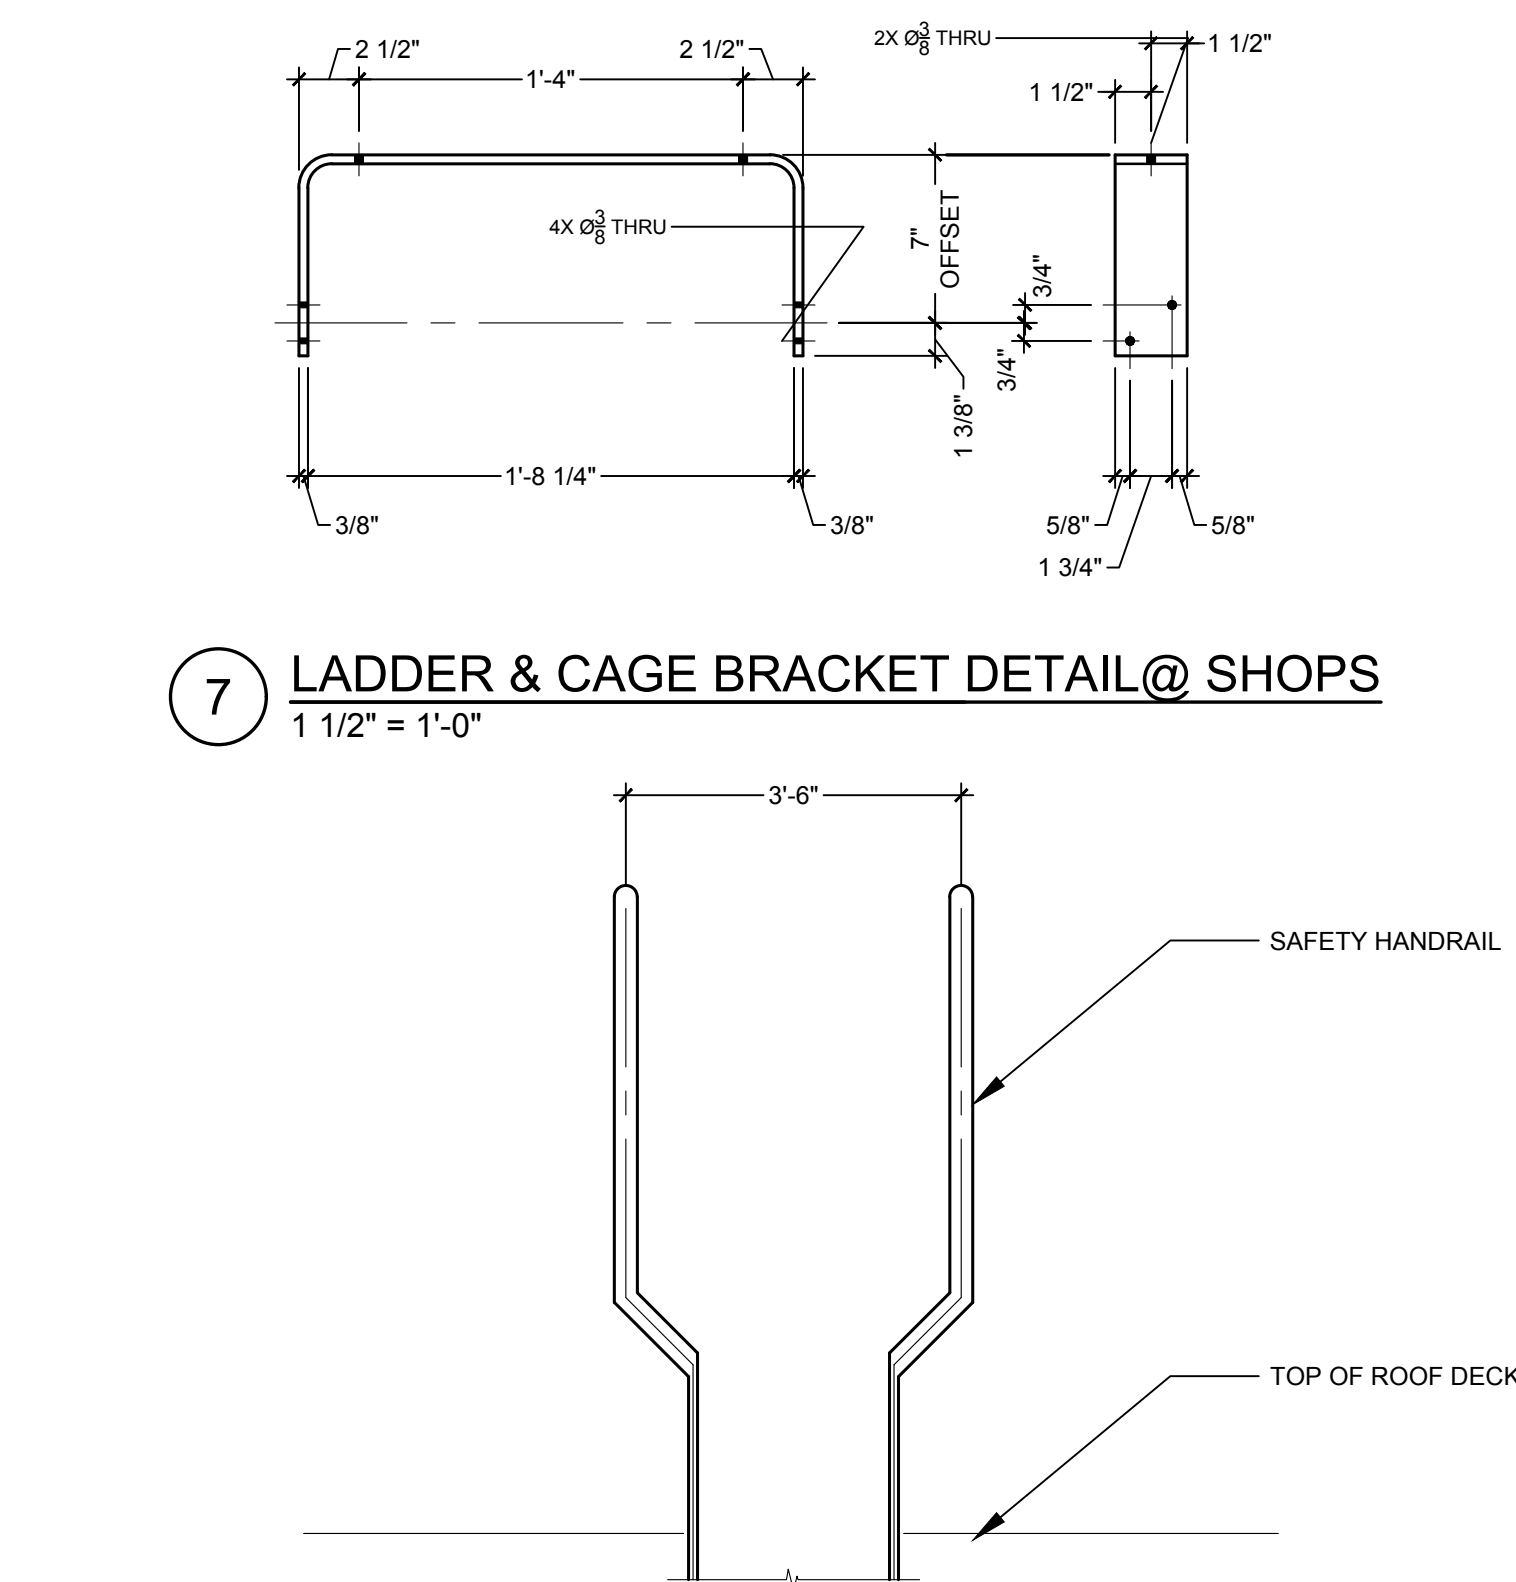

7 LADDER & CAGE BRACKET DETAIL @ SHOPS
1 1/2" = 1'-0"

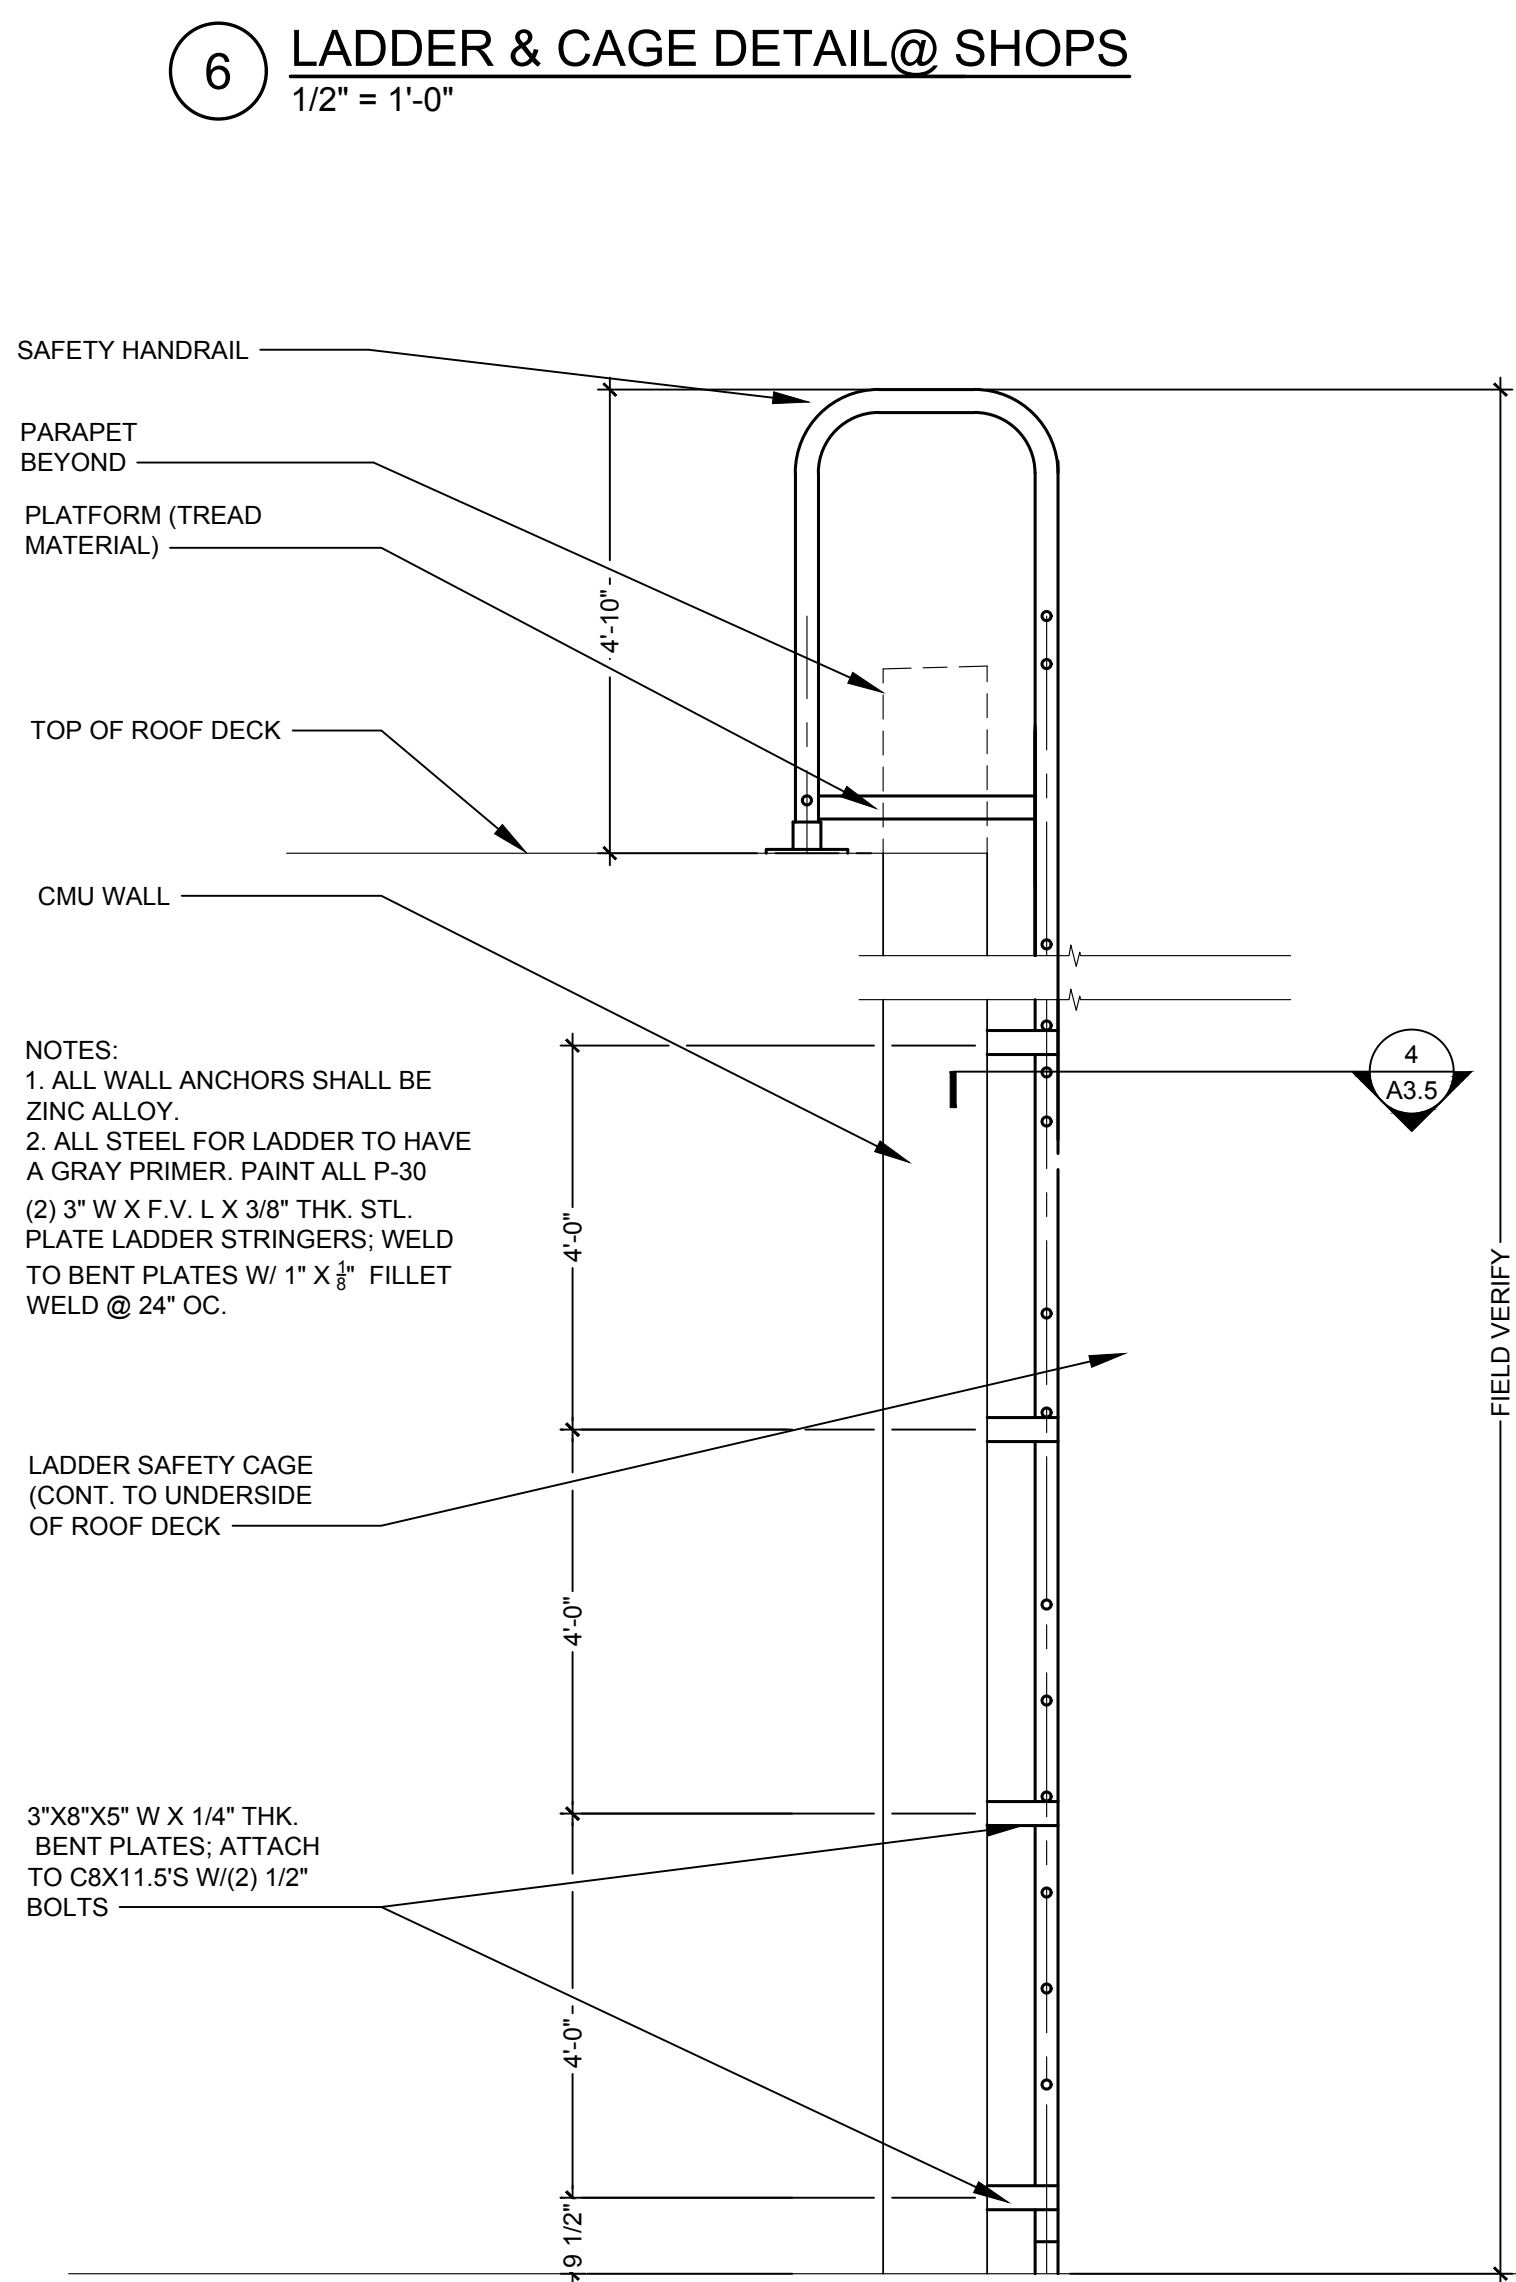

6 LADDER & CAGE DETAIL @ SHOPS
1/2" = 1'-0"

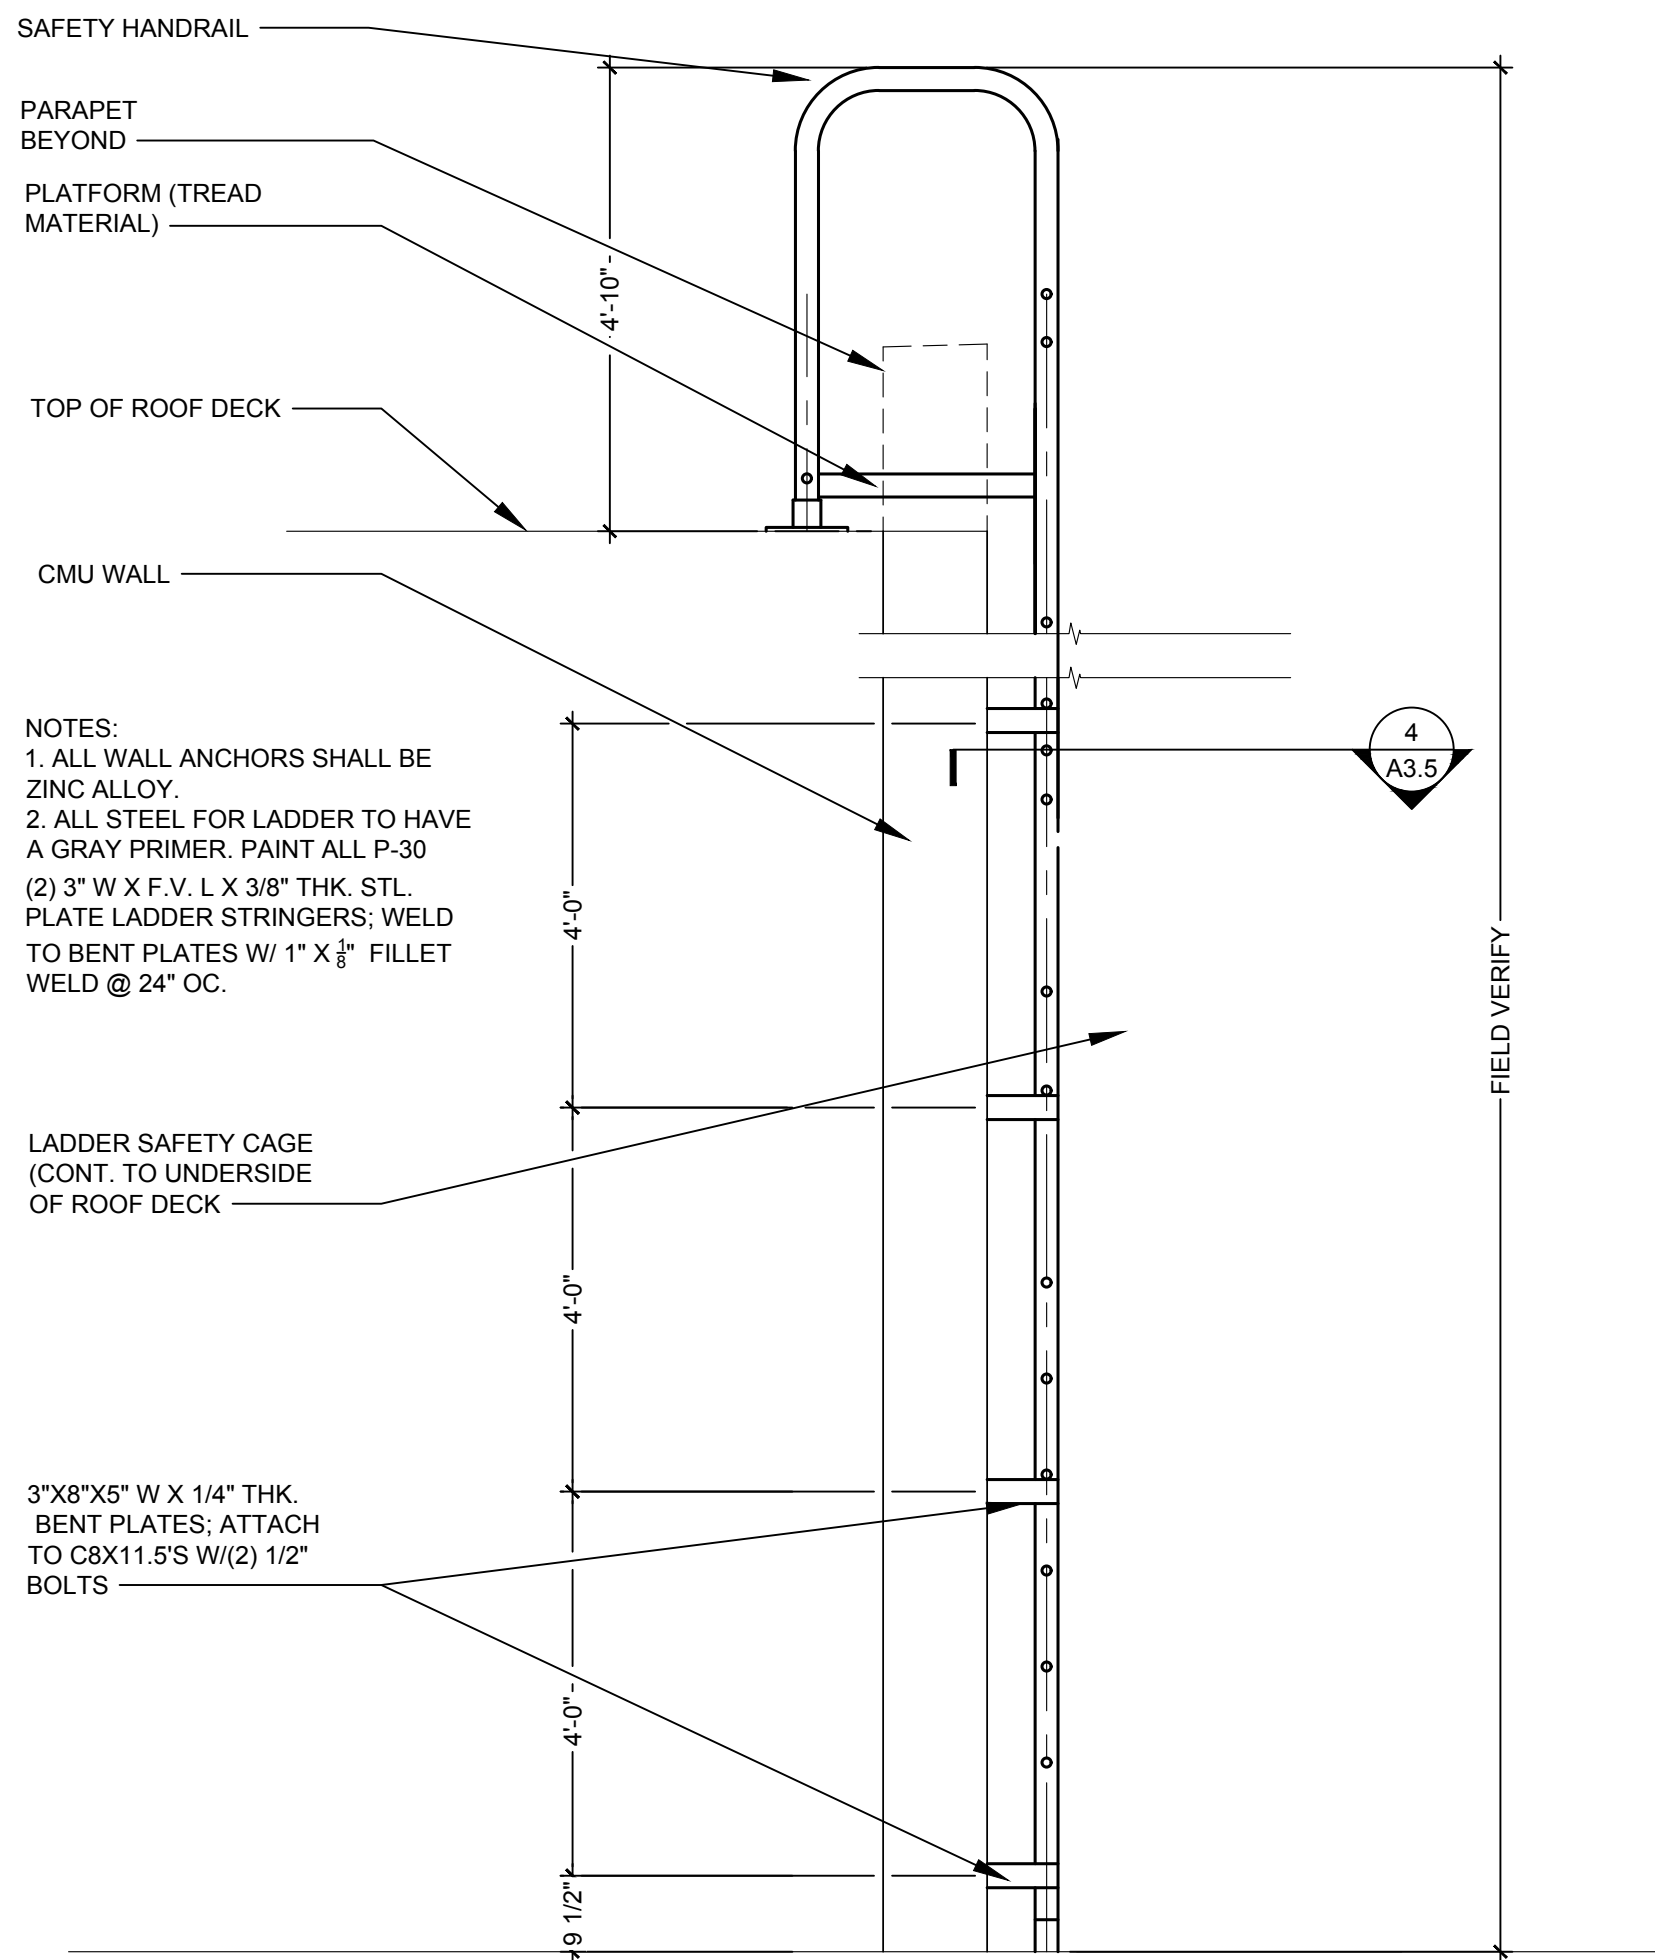

3 EXTERIOR LADDER
1/2" = 1'-0"