


DETAIL 15-1
PUBLIC UTILITY EASEMENT

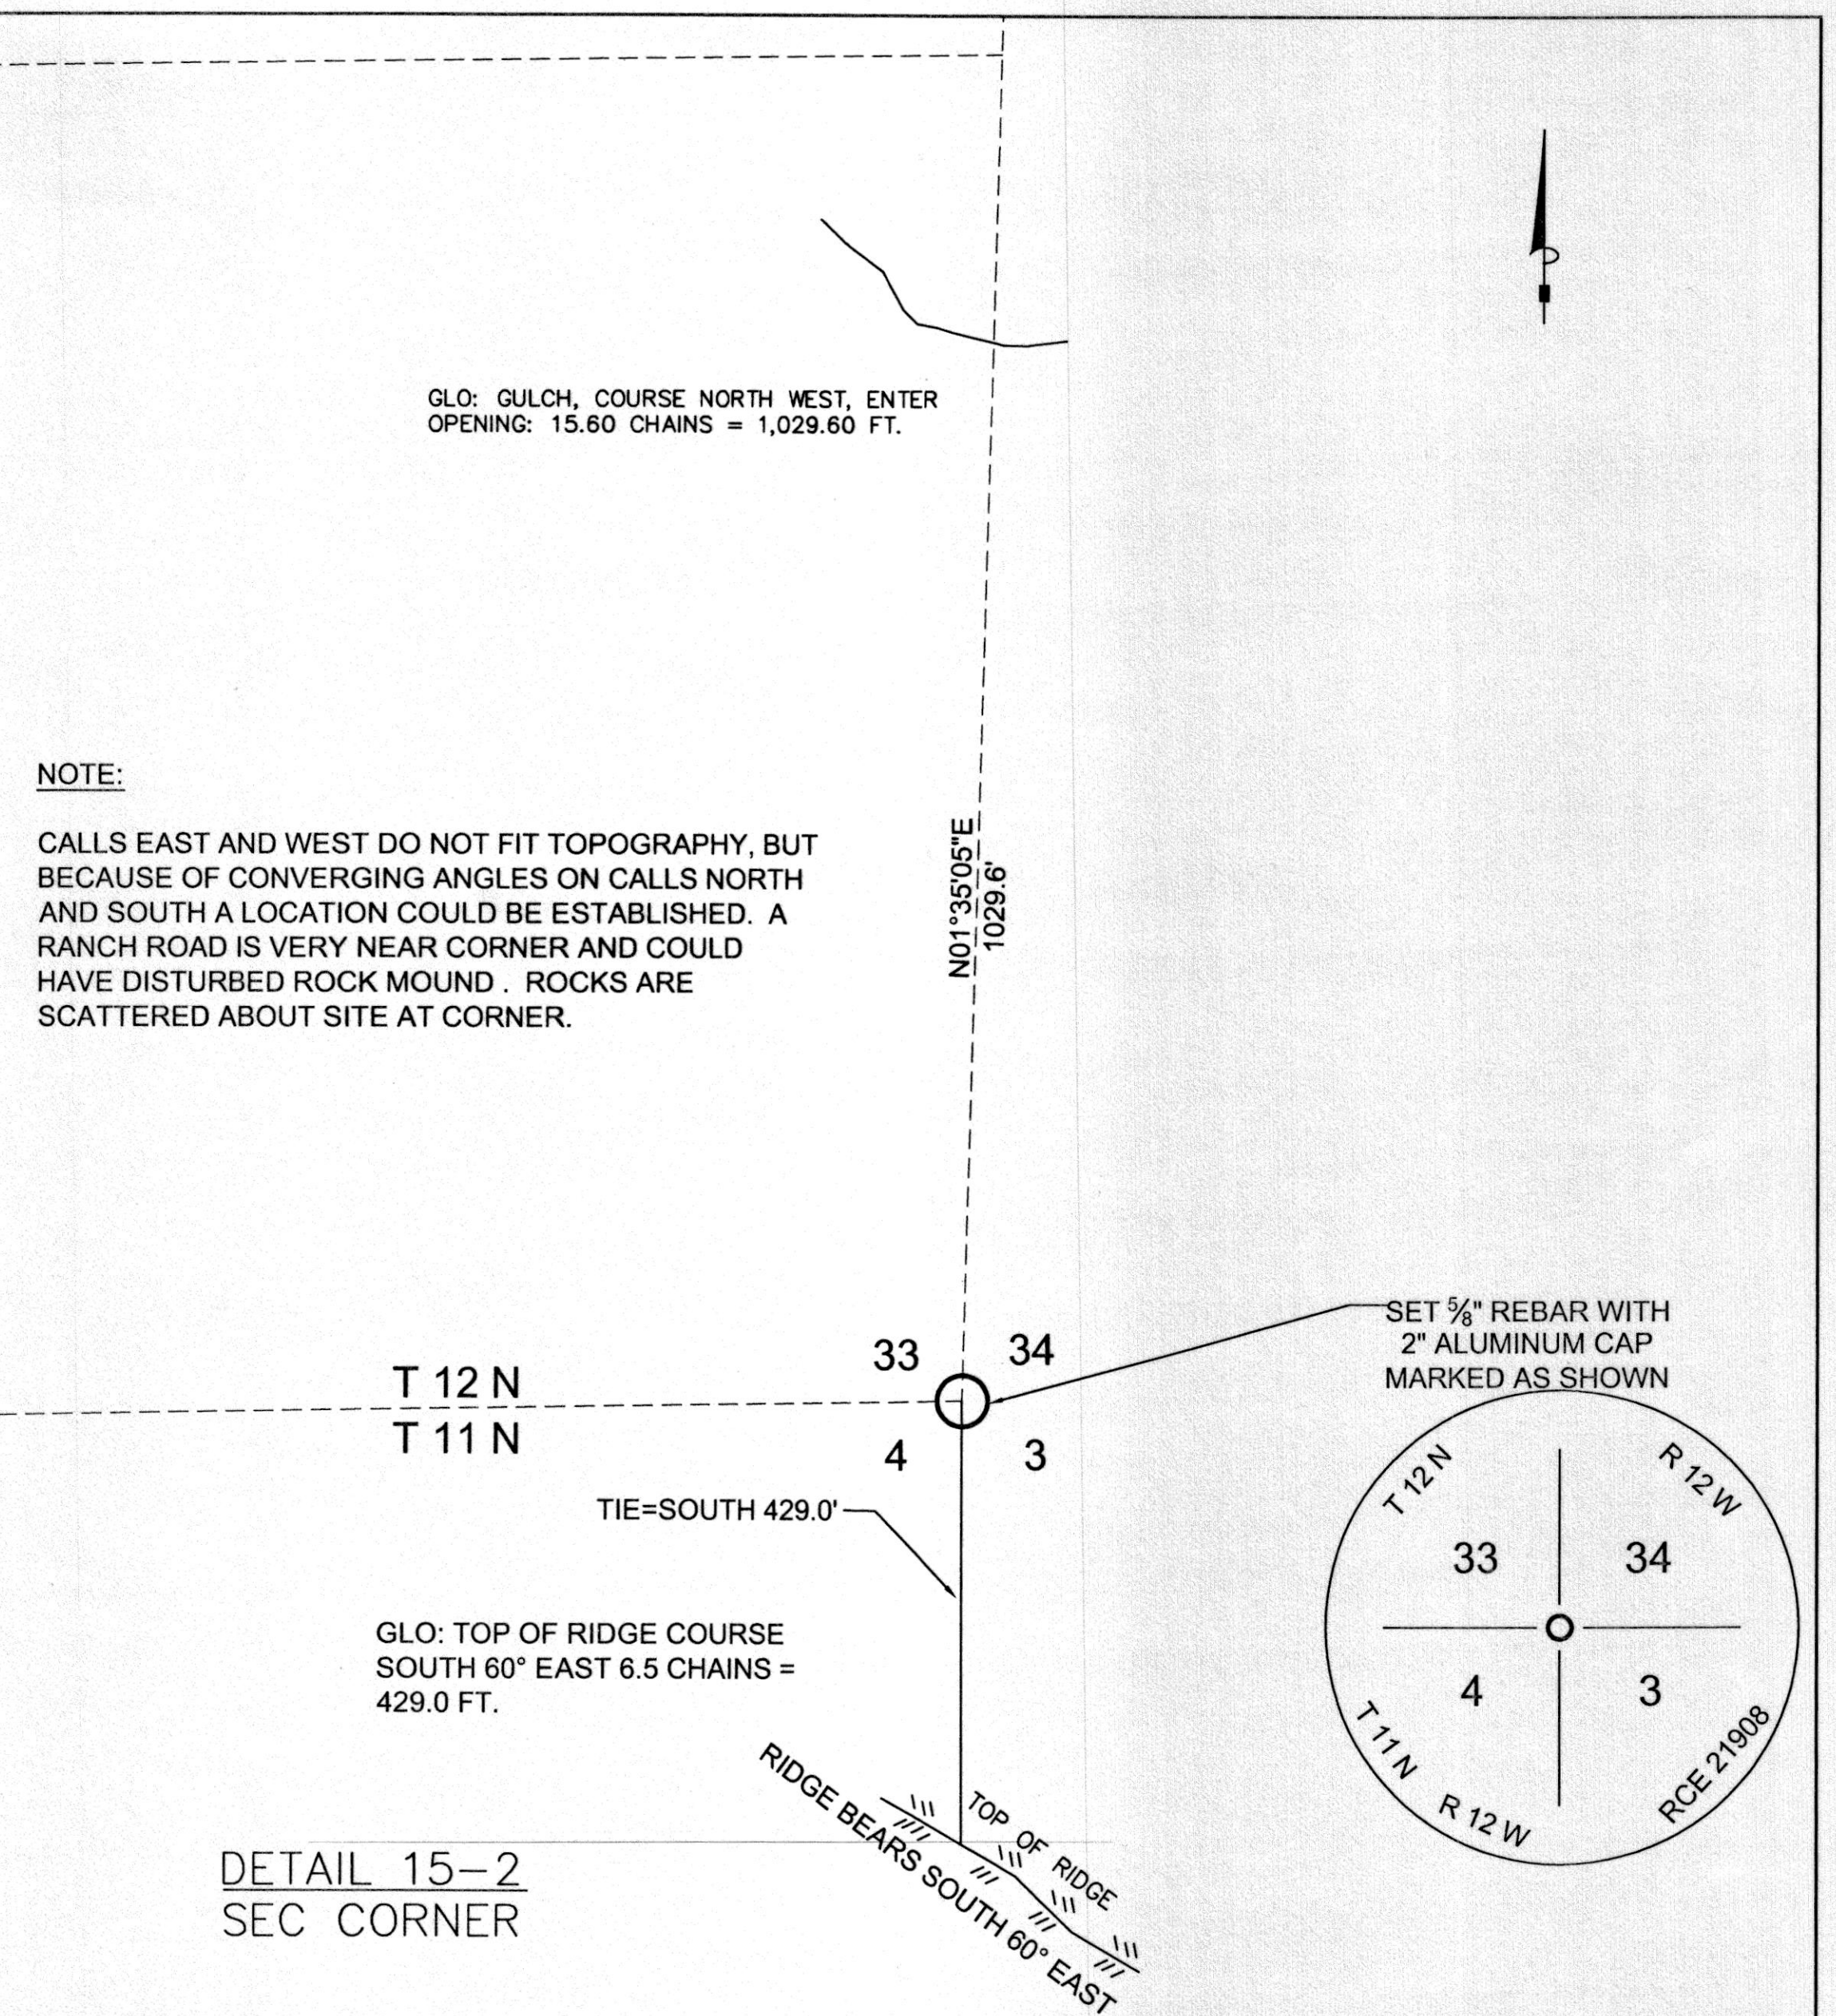

DETAIL 15-2
SEC CORNER

AMENDED MAP
TO CORRECT INSUFFICIENT LINE WEIGHT OF
SECTIONAL BREAKDOWN LINES AS SHOWN
IN MAPS, DRAWER 82, PAGES 4 THROUGH
19, M.C.R.

AMENDED PARCEL MAP
OF A PARCEL SUBDIVISION NUMBER P1-2007
BEING A PORTION OF SECTIONS
20, 21, 28, 29, 30, 32 AND 33.
T.12N., R.12W., M.D.M.
MENDOCINO COUNTY, CALIFORNIA SEPTEMBER, 2011

SHEET 15 OF 16

#047

MAPS
DRAWER 82
PAGE 44