




# صور السلالم

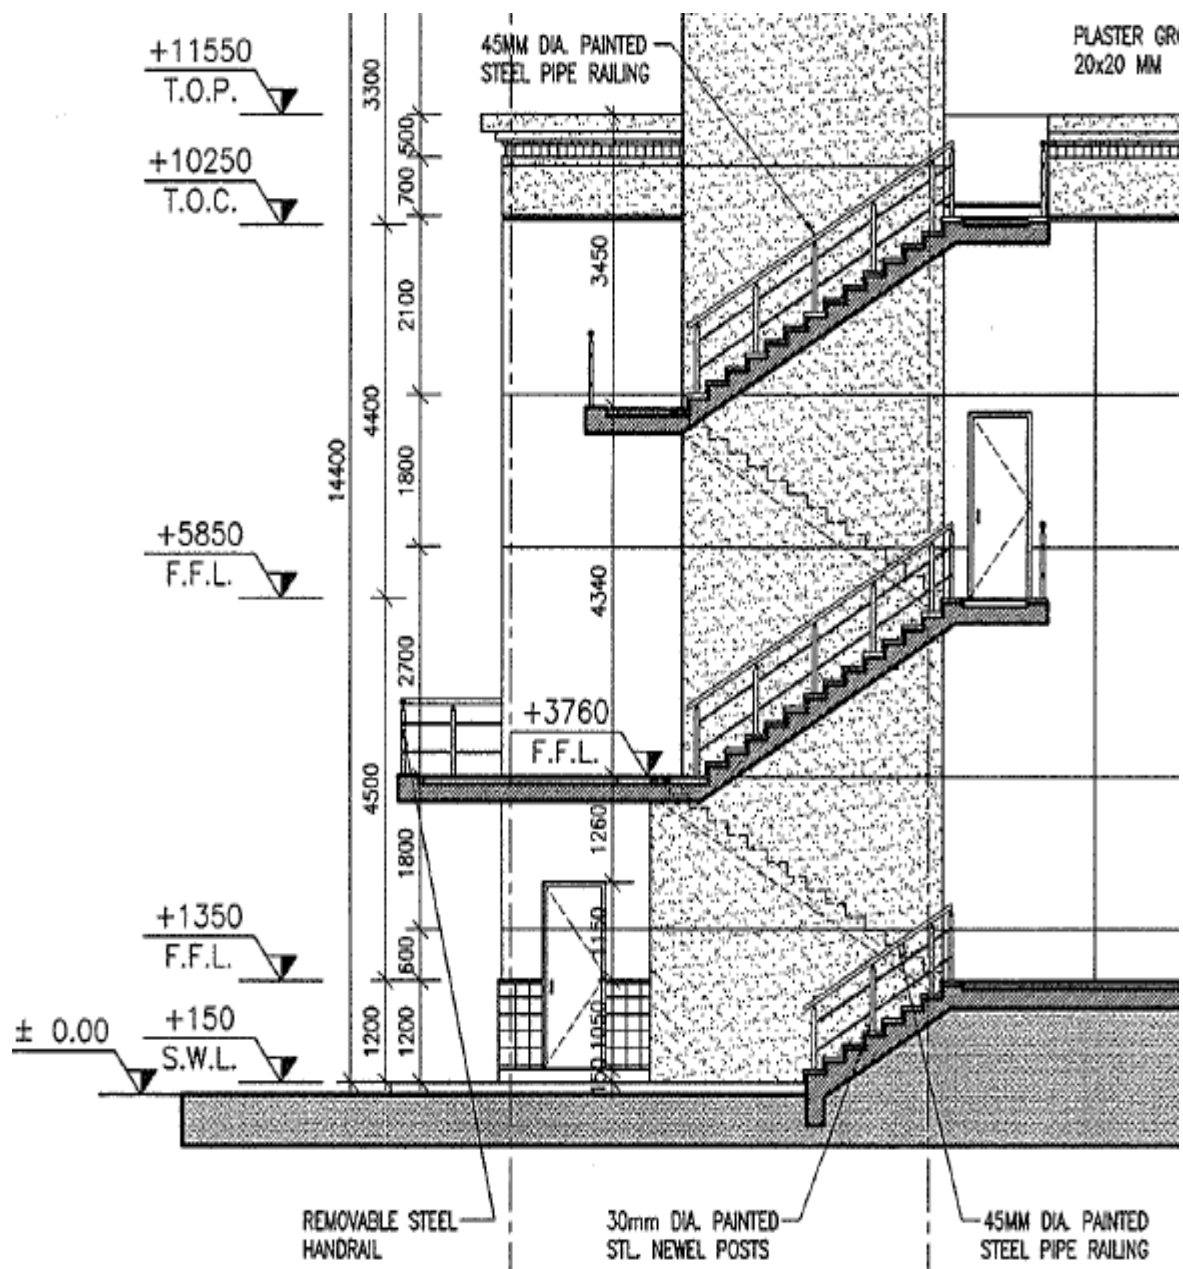


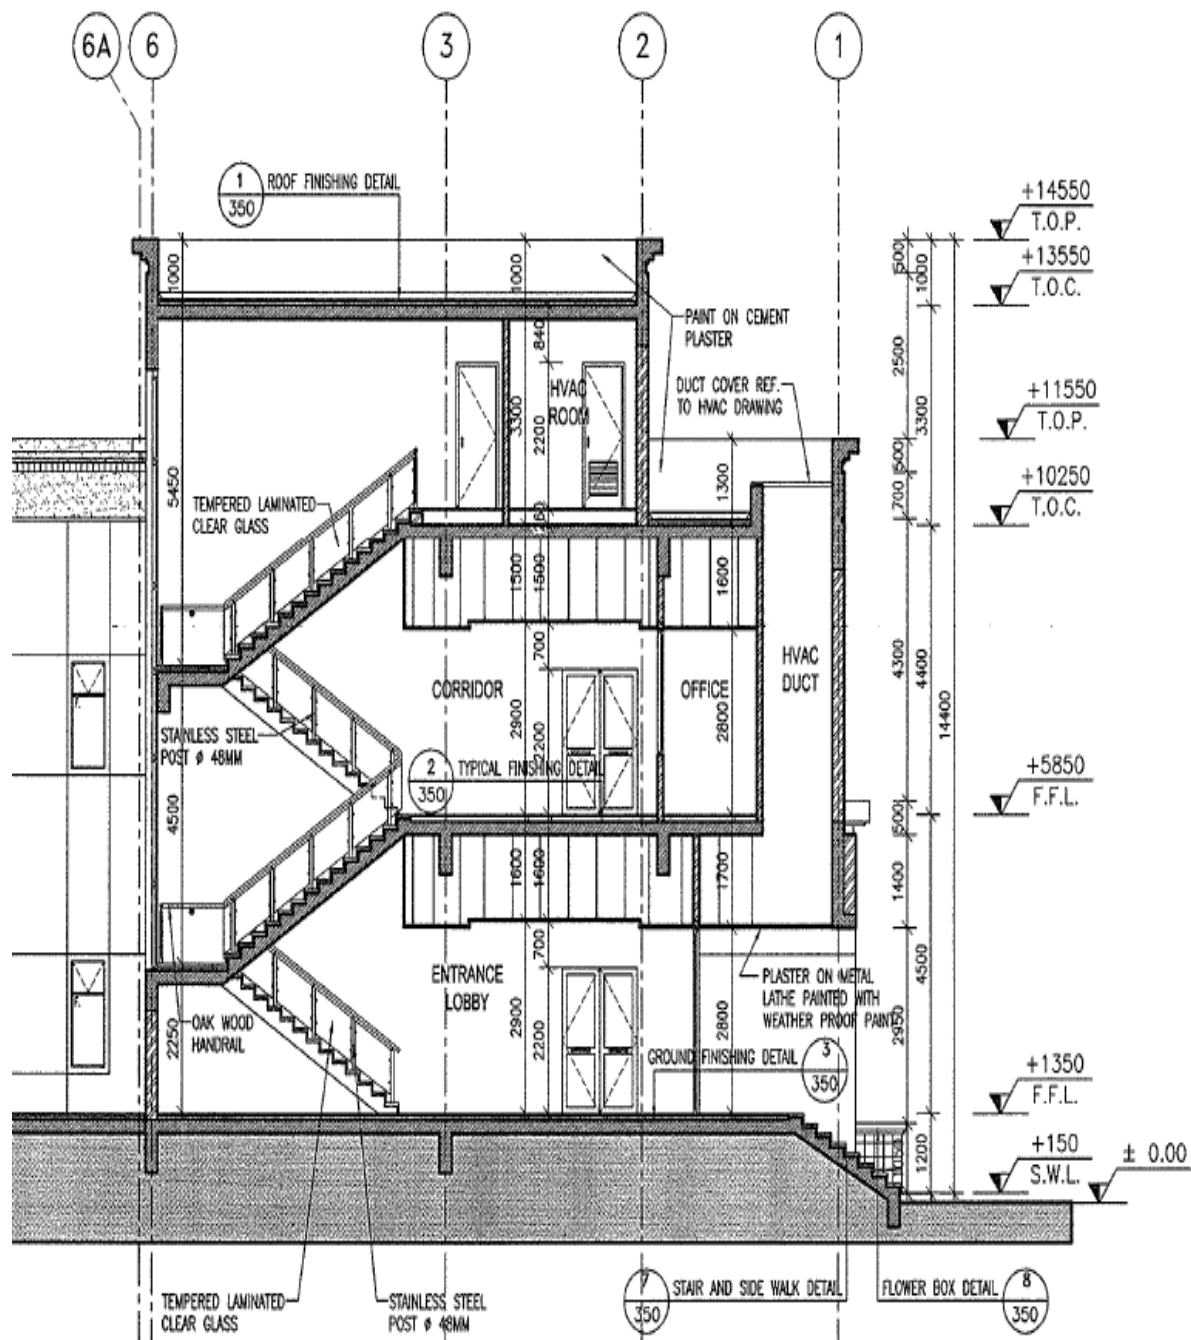

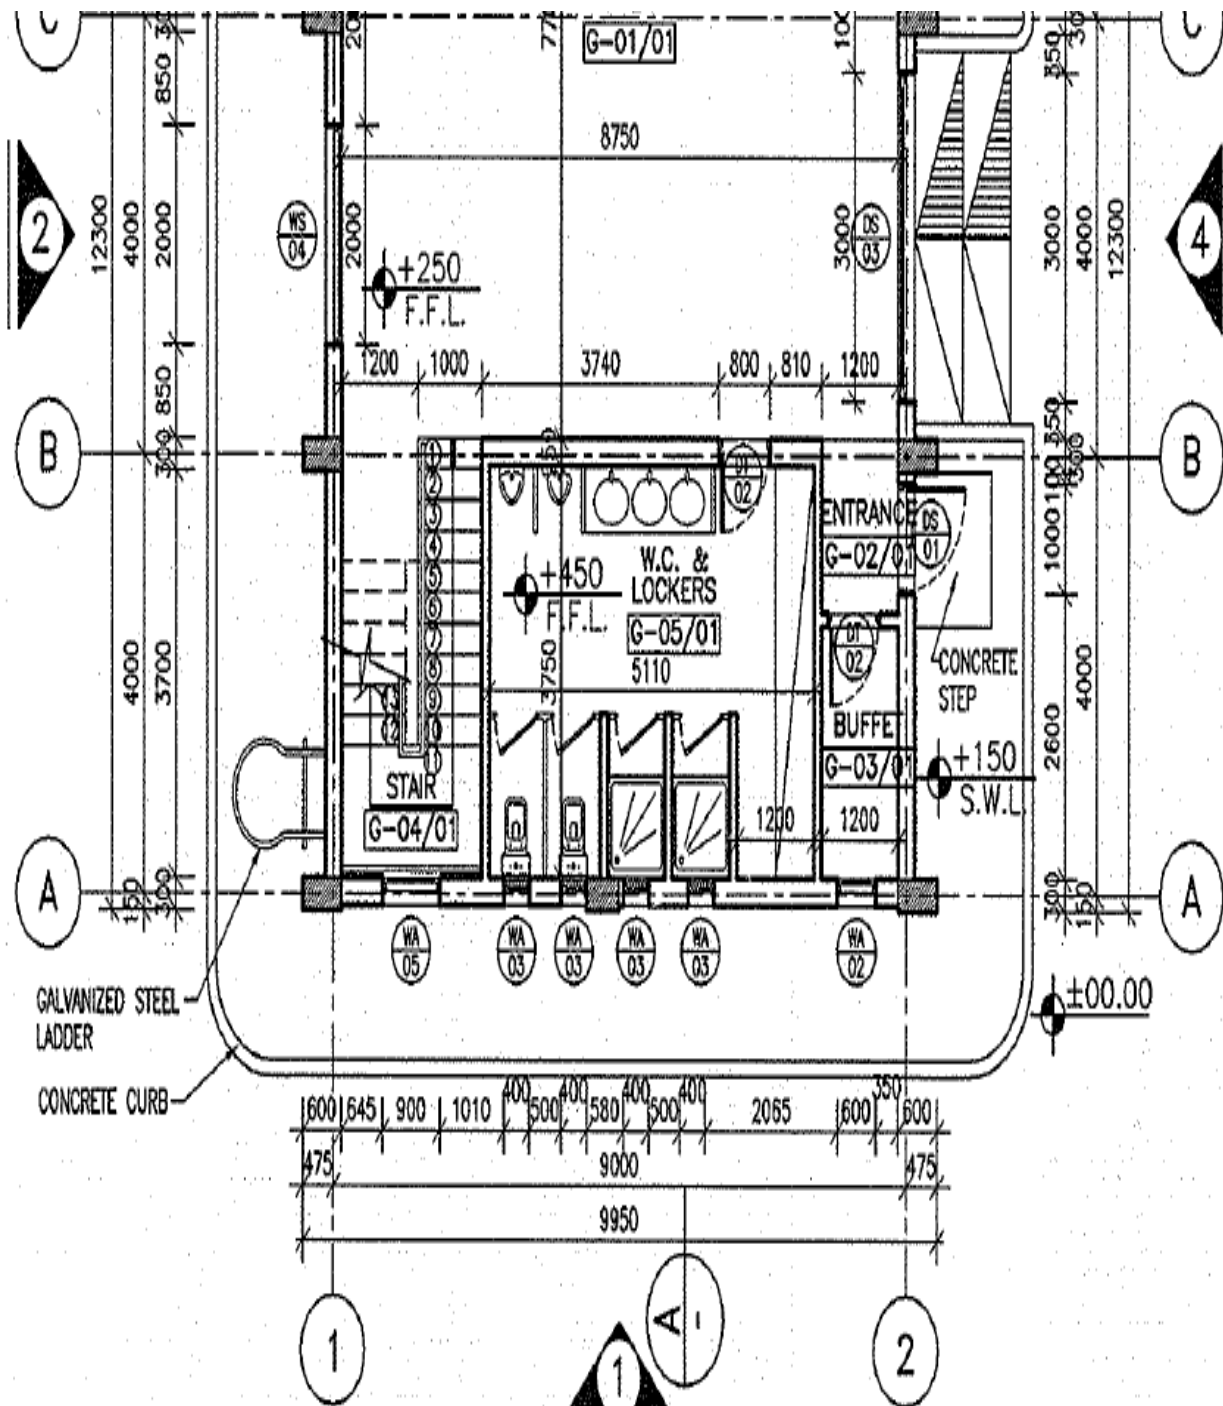


# **GROUND FLOOR PLAN**

1/100

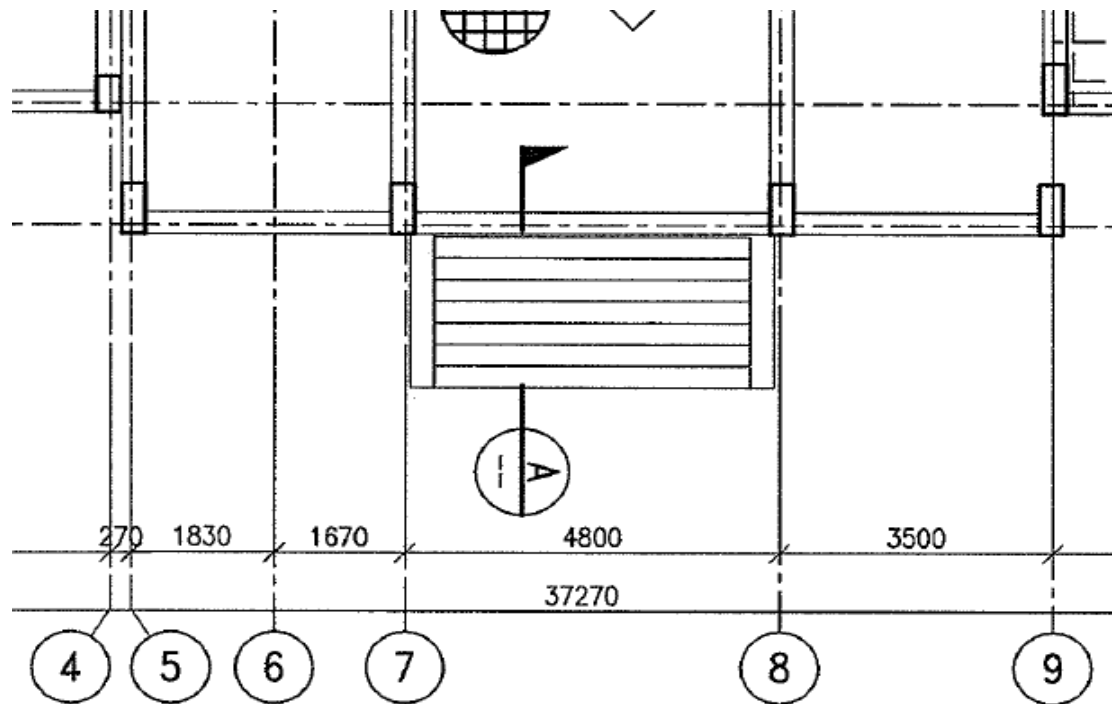

س

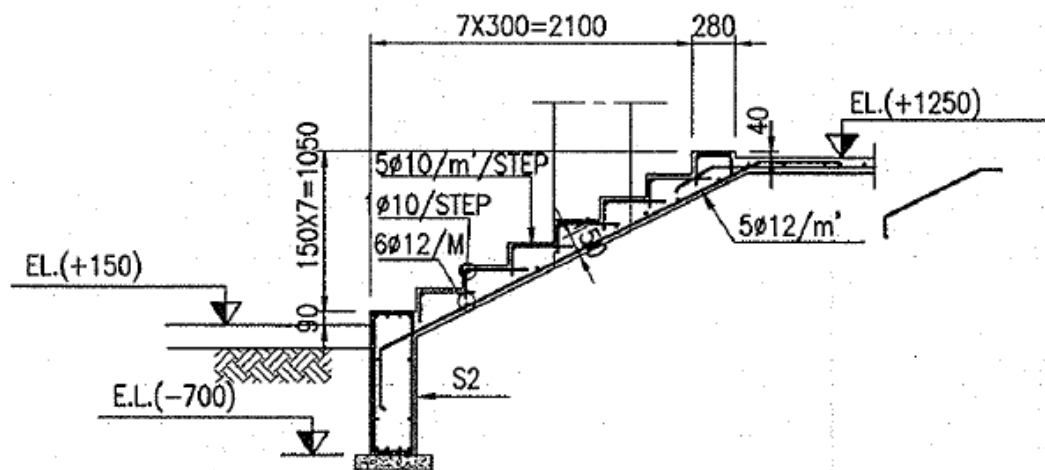

**SECTION -A**  
( FORMWORK & REINFORCEMENT )  
SCALE 1/50