


25-50 B


25-50 B

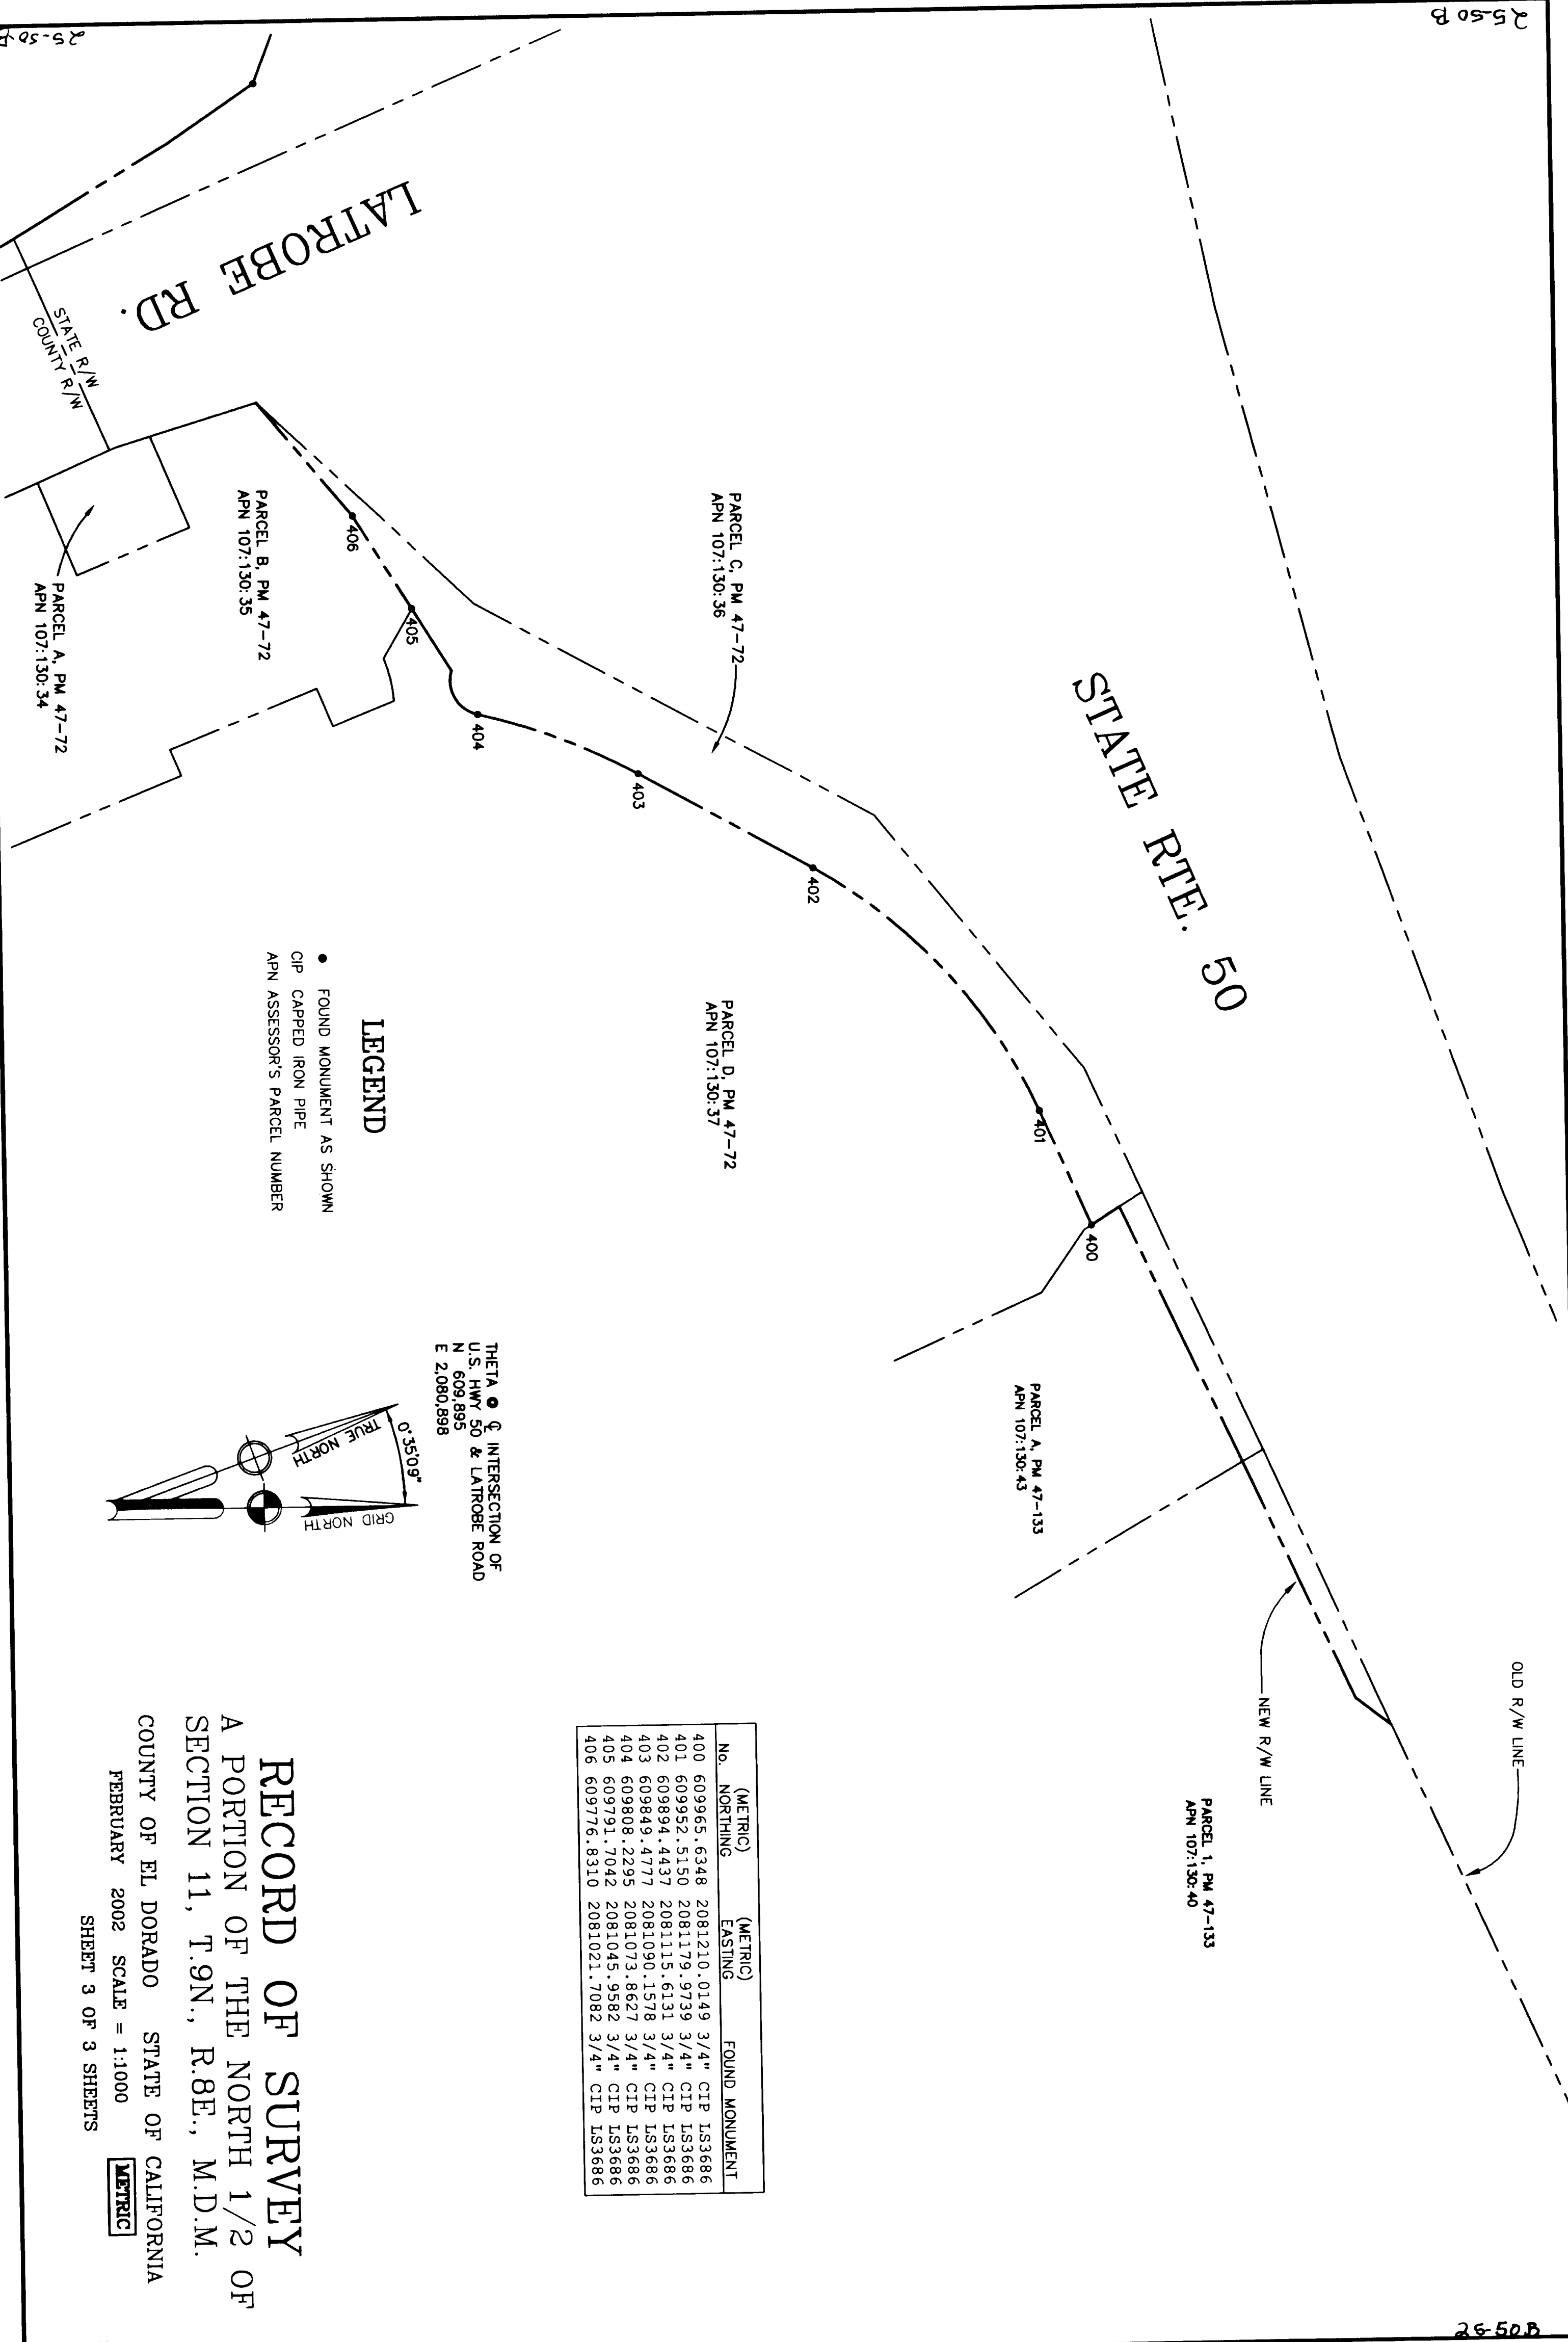

LEGEND

- FOUND MONUMENT AS SHOWN
- CIP CAPPED IRON PIPE
- APN ASSESSOR'S PARCEL NUMBER

THETA ● Q INTERSECTION OF
U.S. HWY 50 & LATROBE ROAD
N 609,895
E 2,080,898

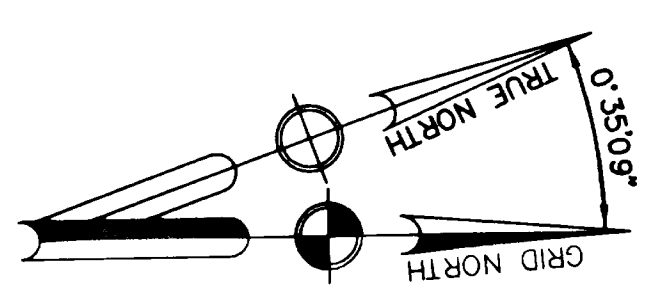

No.	(METRIC) NORTHING	(METRIC) EASTING	FOUND MONUMENT
400	609965.6348	2081210.0149 3/4"	CIP LS3686
401	609952.5150	2081179.9739 3/4"	CIP LS3686
402	609894.4437	2081115.6131 3/4"	CIP LS3686
403	609849.4777	2081090.1578 3/4"	CIP LS3686
404	609808.2295	2081073.8627 3/4"	CIP LS3686
405	609791.7042	2081045.9582 3/4"	CIP LS3686
406	609776.8310	2081021.7082 3/4"	CIP LS3686

RECORD OF SURVEY
A PORTION OF THE NORTH 1/2 OF
SECTION 11, T.9N., R.8E., M.D.M.
COUNTY OF EL DORADO STATE OF CALIFORNIA
FEBRUARY 2002 SCALE = 1:1000
SHEET 3 OF 3 SHEETS

METRIC

25-50 B

25-50 B