



REVISIONS:

DRAWN BY: JDV

**CUHACI
PETERSON**


2600 Maitland Center Parkway
Suite #200
Maitland, FL 32751

P (407) 661-9100
F (407) 661-9101
c-p.com

A-501


INTERIOR ELEVATIONS

TRUE WARM & WELCOME 2200 R4

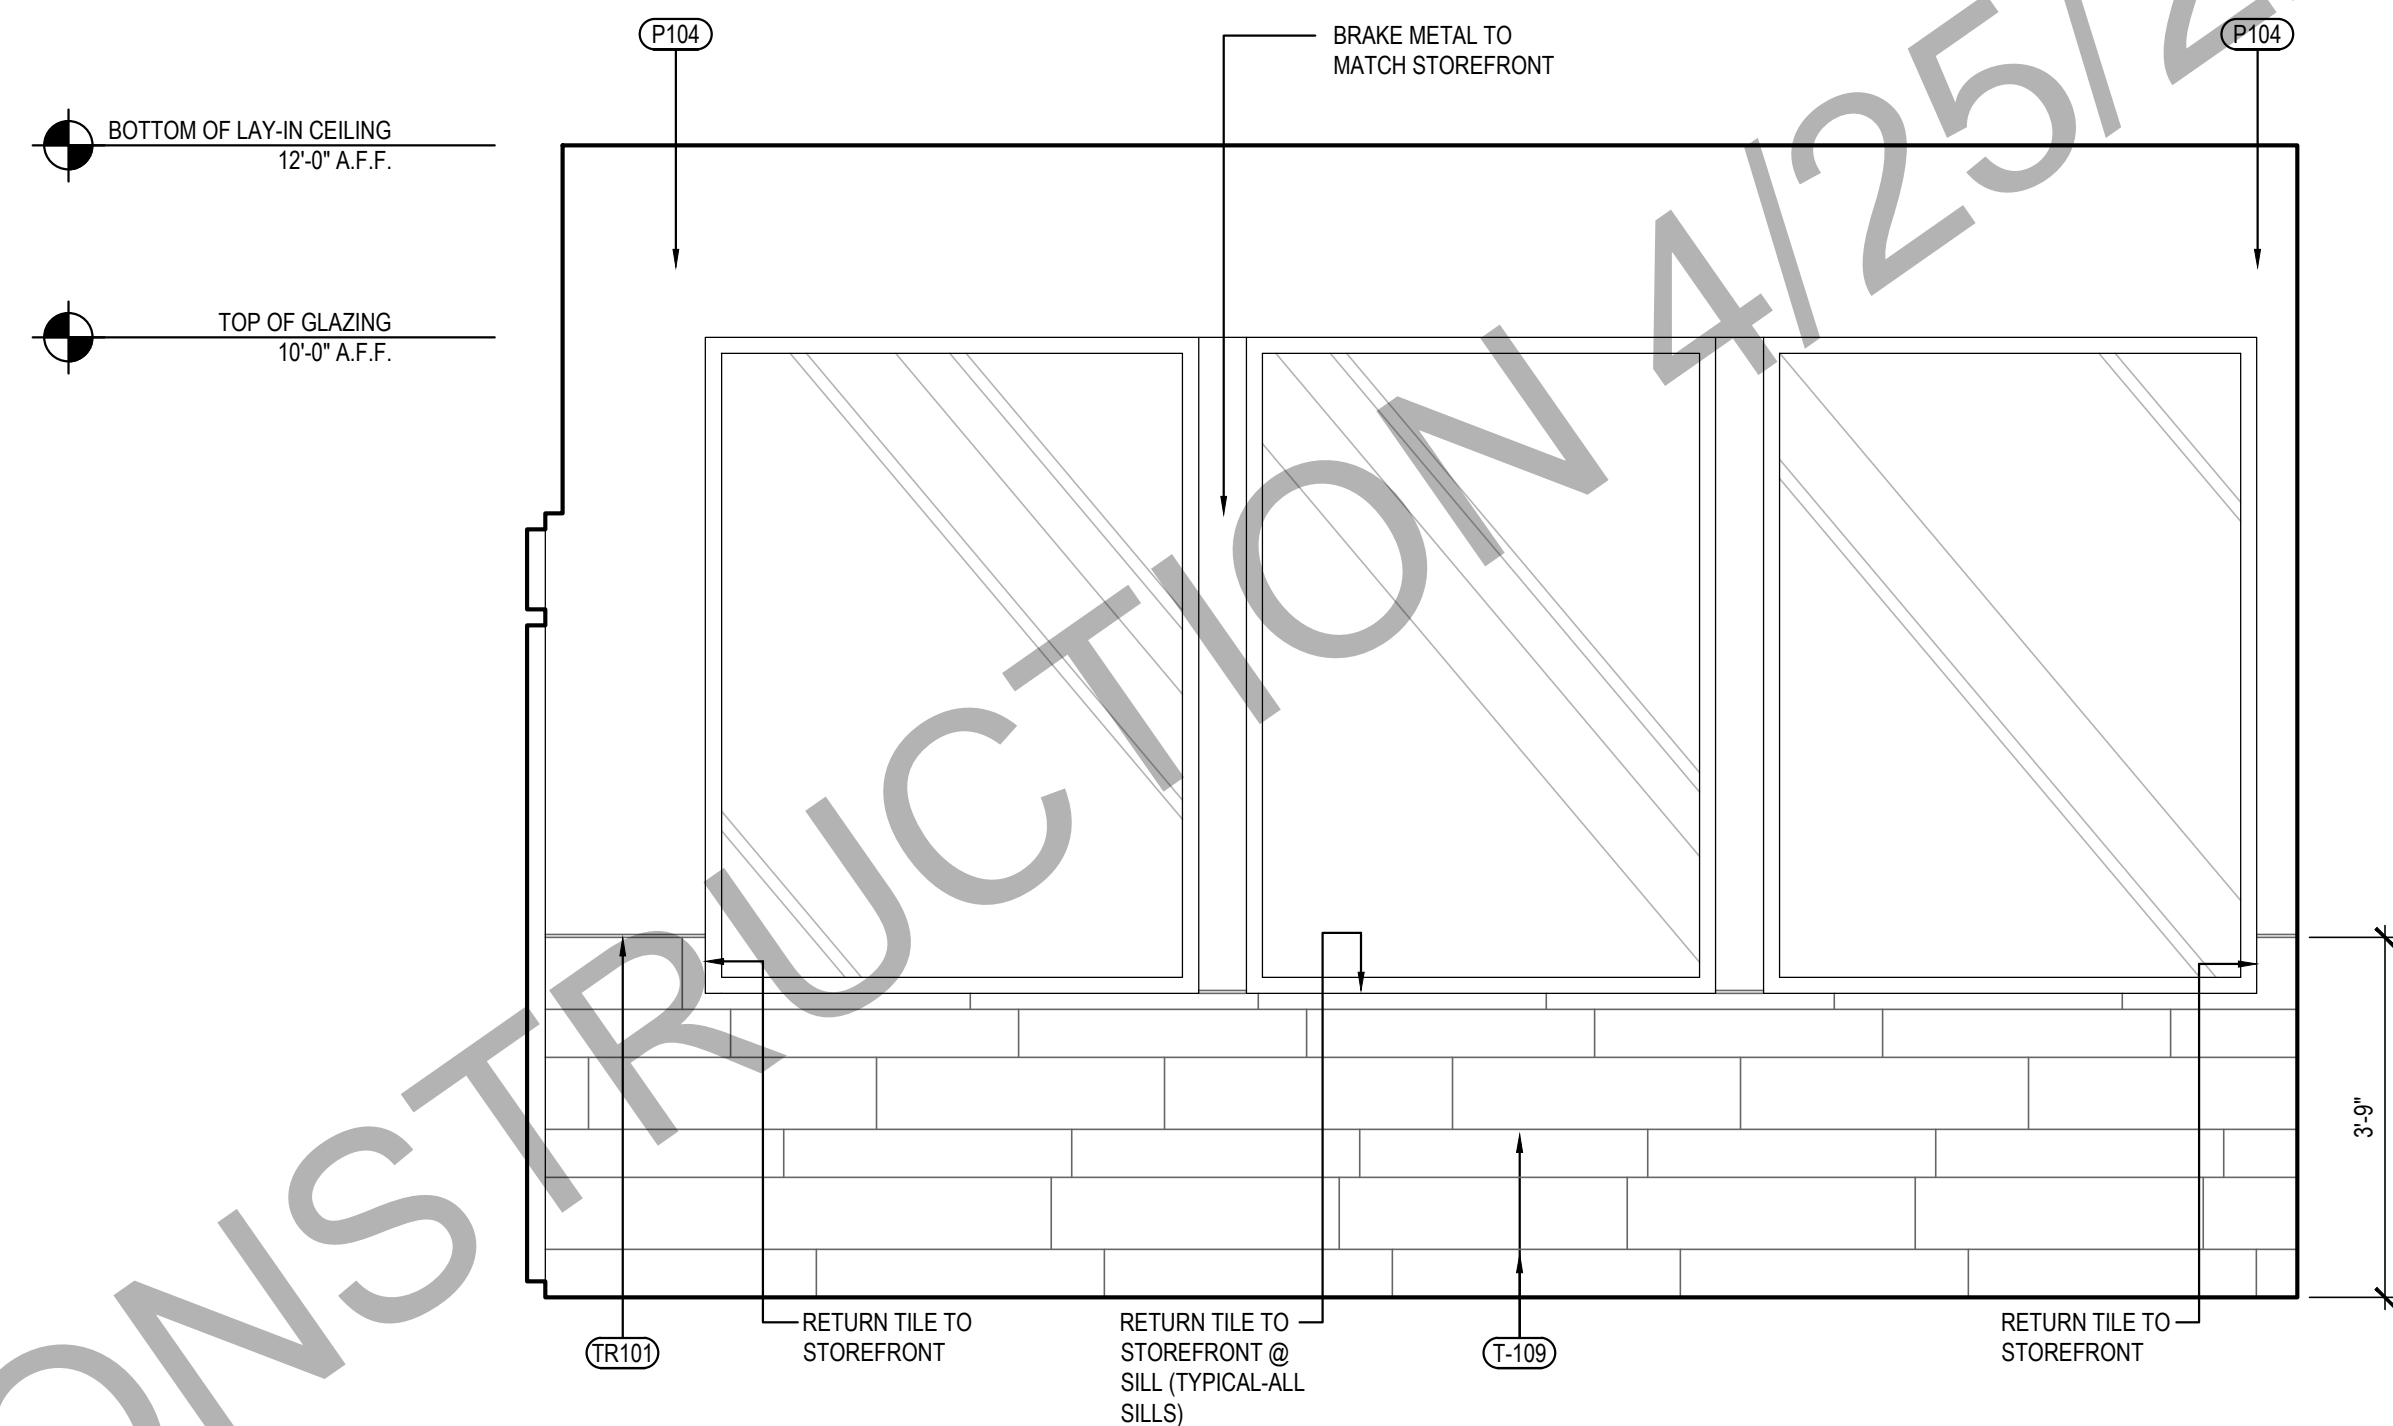

SERVICE COUNTER ELEVATION	3
Scale= 1/2" = 1'-0"	A-501

DINING ROOM ELEVATION	2
Scale= 1/2" = 1'-0"	A-501

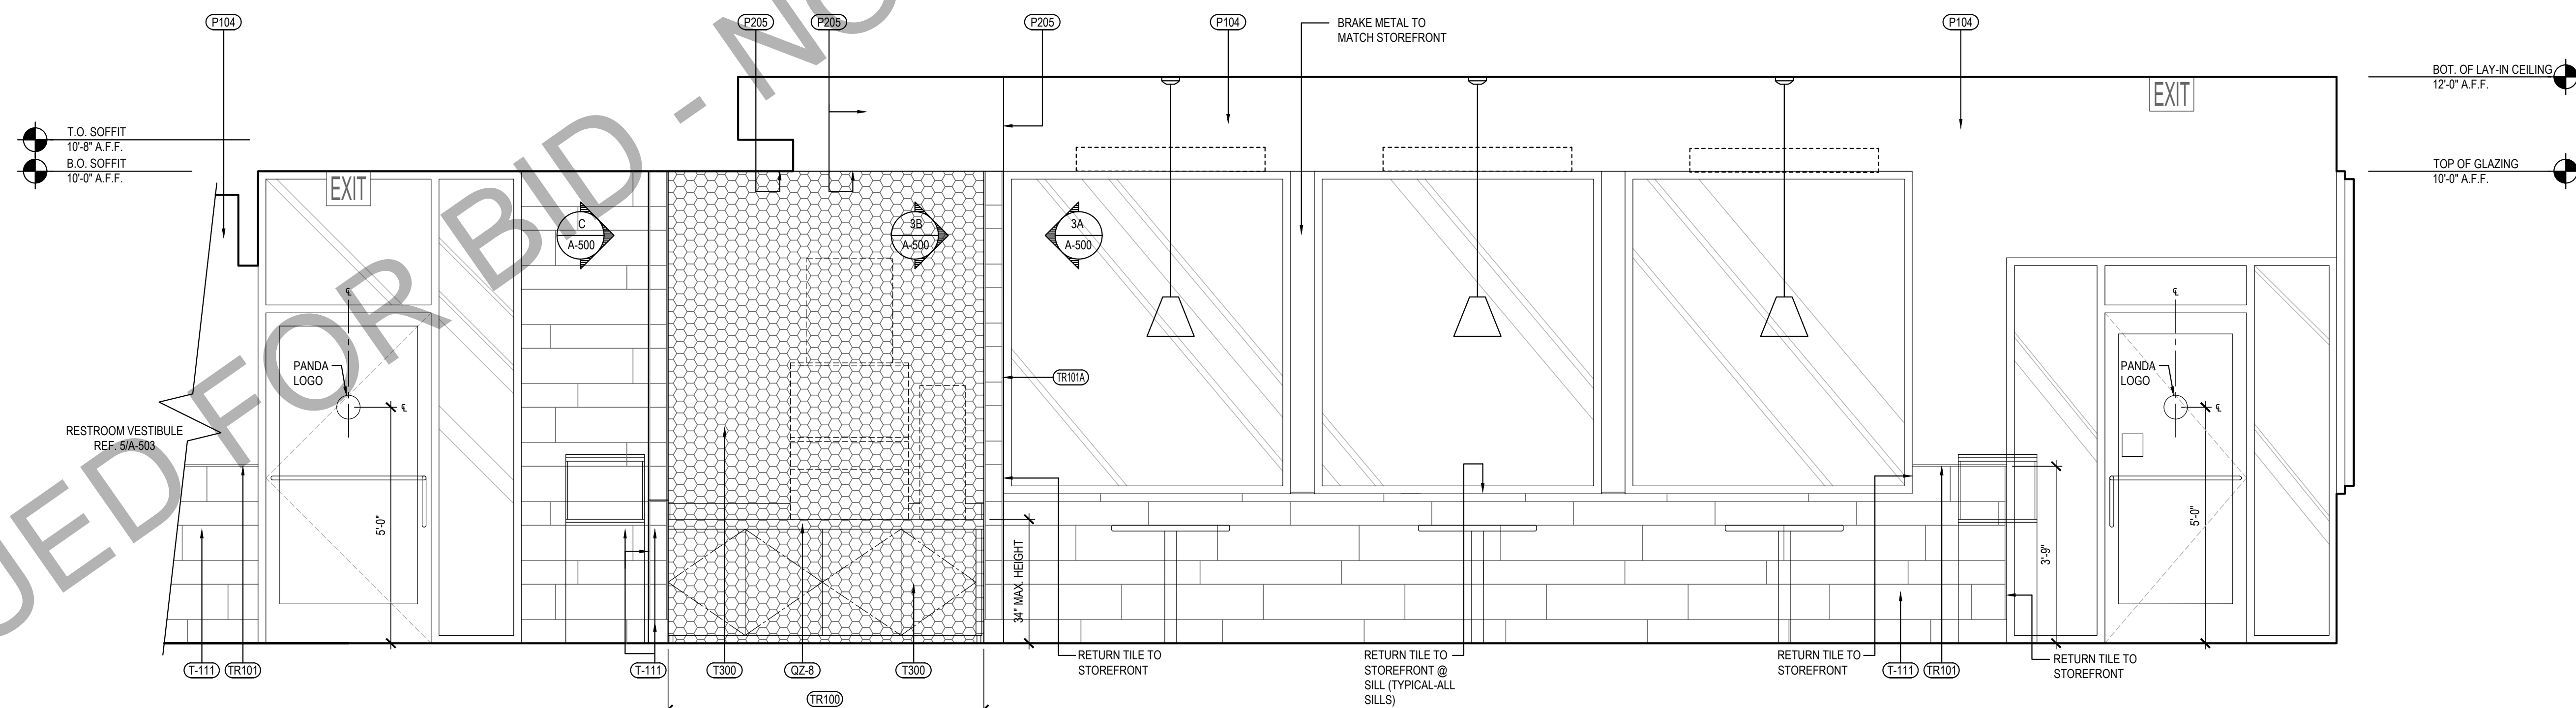

DINING ROOM ELEVATION	1
Scale= 1/2" = 1'-0"	A-501