


S-101

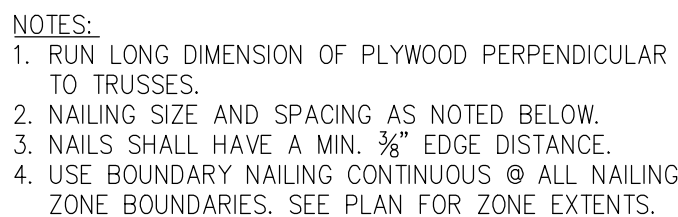

ROOF DIAPHRAGM
USE $2\frac{3}{32}$ PLYWOOD, INDEX 48/24
BLOCKED DIAPHRAGM 2x4 FLAT IN Z CLIP
(AT ALL PLYWOOD EDGES, TYP. U.N.O.)
NAILS : 10d COMMON NAILS
B.N. : 4" O.C.
C.E.N. : 4" O.C.
D.E.N. : 6" O.C.
F.N. : 12" O.C.

S-101

- ### PLAN NOTES
1. REF. SHEET S-000 FOR STRUCTURAL NOTES AND SPECIAL INSPECTIONS.
 2. REF. 2/5-301 FOR TYPICAL SUSPEND THREADED ROD SUPPORT DETAIL AS REQUIRED.
 3. REF. 7/5-301 & 12/S-301 FOR TYPICAL SLOFF FRAMING AT SERVICE COUNTER. REFER TO ARCH. FOR LOCATION.
 4. REF. 2/5-301 FOR TYPICAL HEADER DETAIL AS REQUIRED U.N.O.
 5. REF. 6/S-301 FOR TYPICAL MECHANICAL UNIT SUPPORT DETAIL AS REQUIRED.
 6. REF. 6/S-301 FOR TYPICAL BRIDGING AND BRACING DETAIL AS REQUIRED.
 7. REF. 10/S-301 FOR TYPICAL PARTITION WALL SUPPORT PARALLEL TO TRUSS DETAIL AS REQUIRED.
 8. REF. 11/S-301 FOR TYPICAL PARTITION WALL SUPPORT PERPENDICULAR TO TRUSS DETAIL AS REQUIRED.
 9. REF. 7/5-100 FOR SHEARWALL SCHEDULE.
 10. REF. 12/S-201 FOR METAL STUD WALL FLOORING.

S-101



S-101



All ideas, designs, arrangement and plans indicated or represented by this drawing are the property of Panda Express Inc. and were created for use on this specific project. None of these ideas, designs, arrangements or plans may be used by or disclosed to any person, firm, or corporation without the written permission of Panda Express Inc.

REVISIONS:

ISSUE DATE:

1ST	SITE PLAN REVIEW	02-16-2
2ND	PERMIT/BID SET	04-09-2

DRAWN BY: KB


PANDA PROJECT #: S8-22-D8193

PANDA STORE #:

ARCH PROJECT #: 20044.021



4/13/25

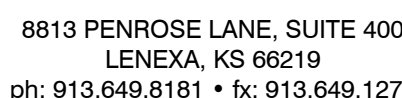

TRUE WARM & WELCOME
1485 MAIN ST.
HAMILTON, OH 45013

S-101

ROOF FRAMING PLAN
CARRIER

TRUE WARM & WELCOME 2300 R5