


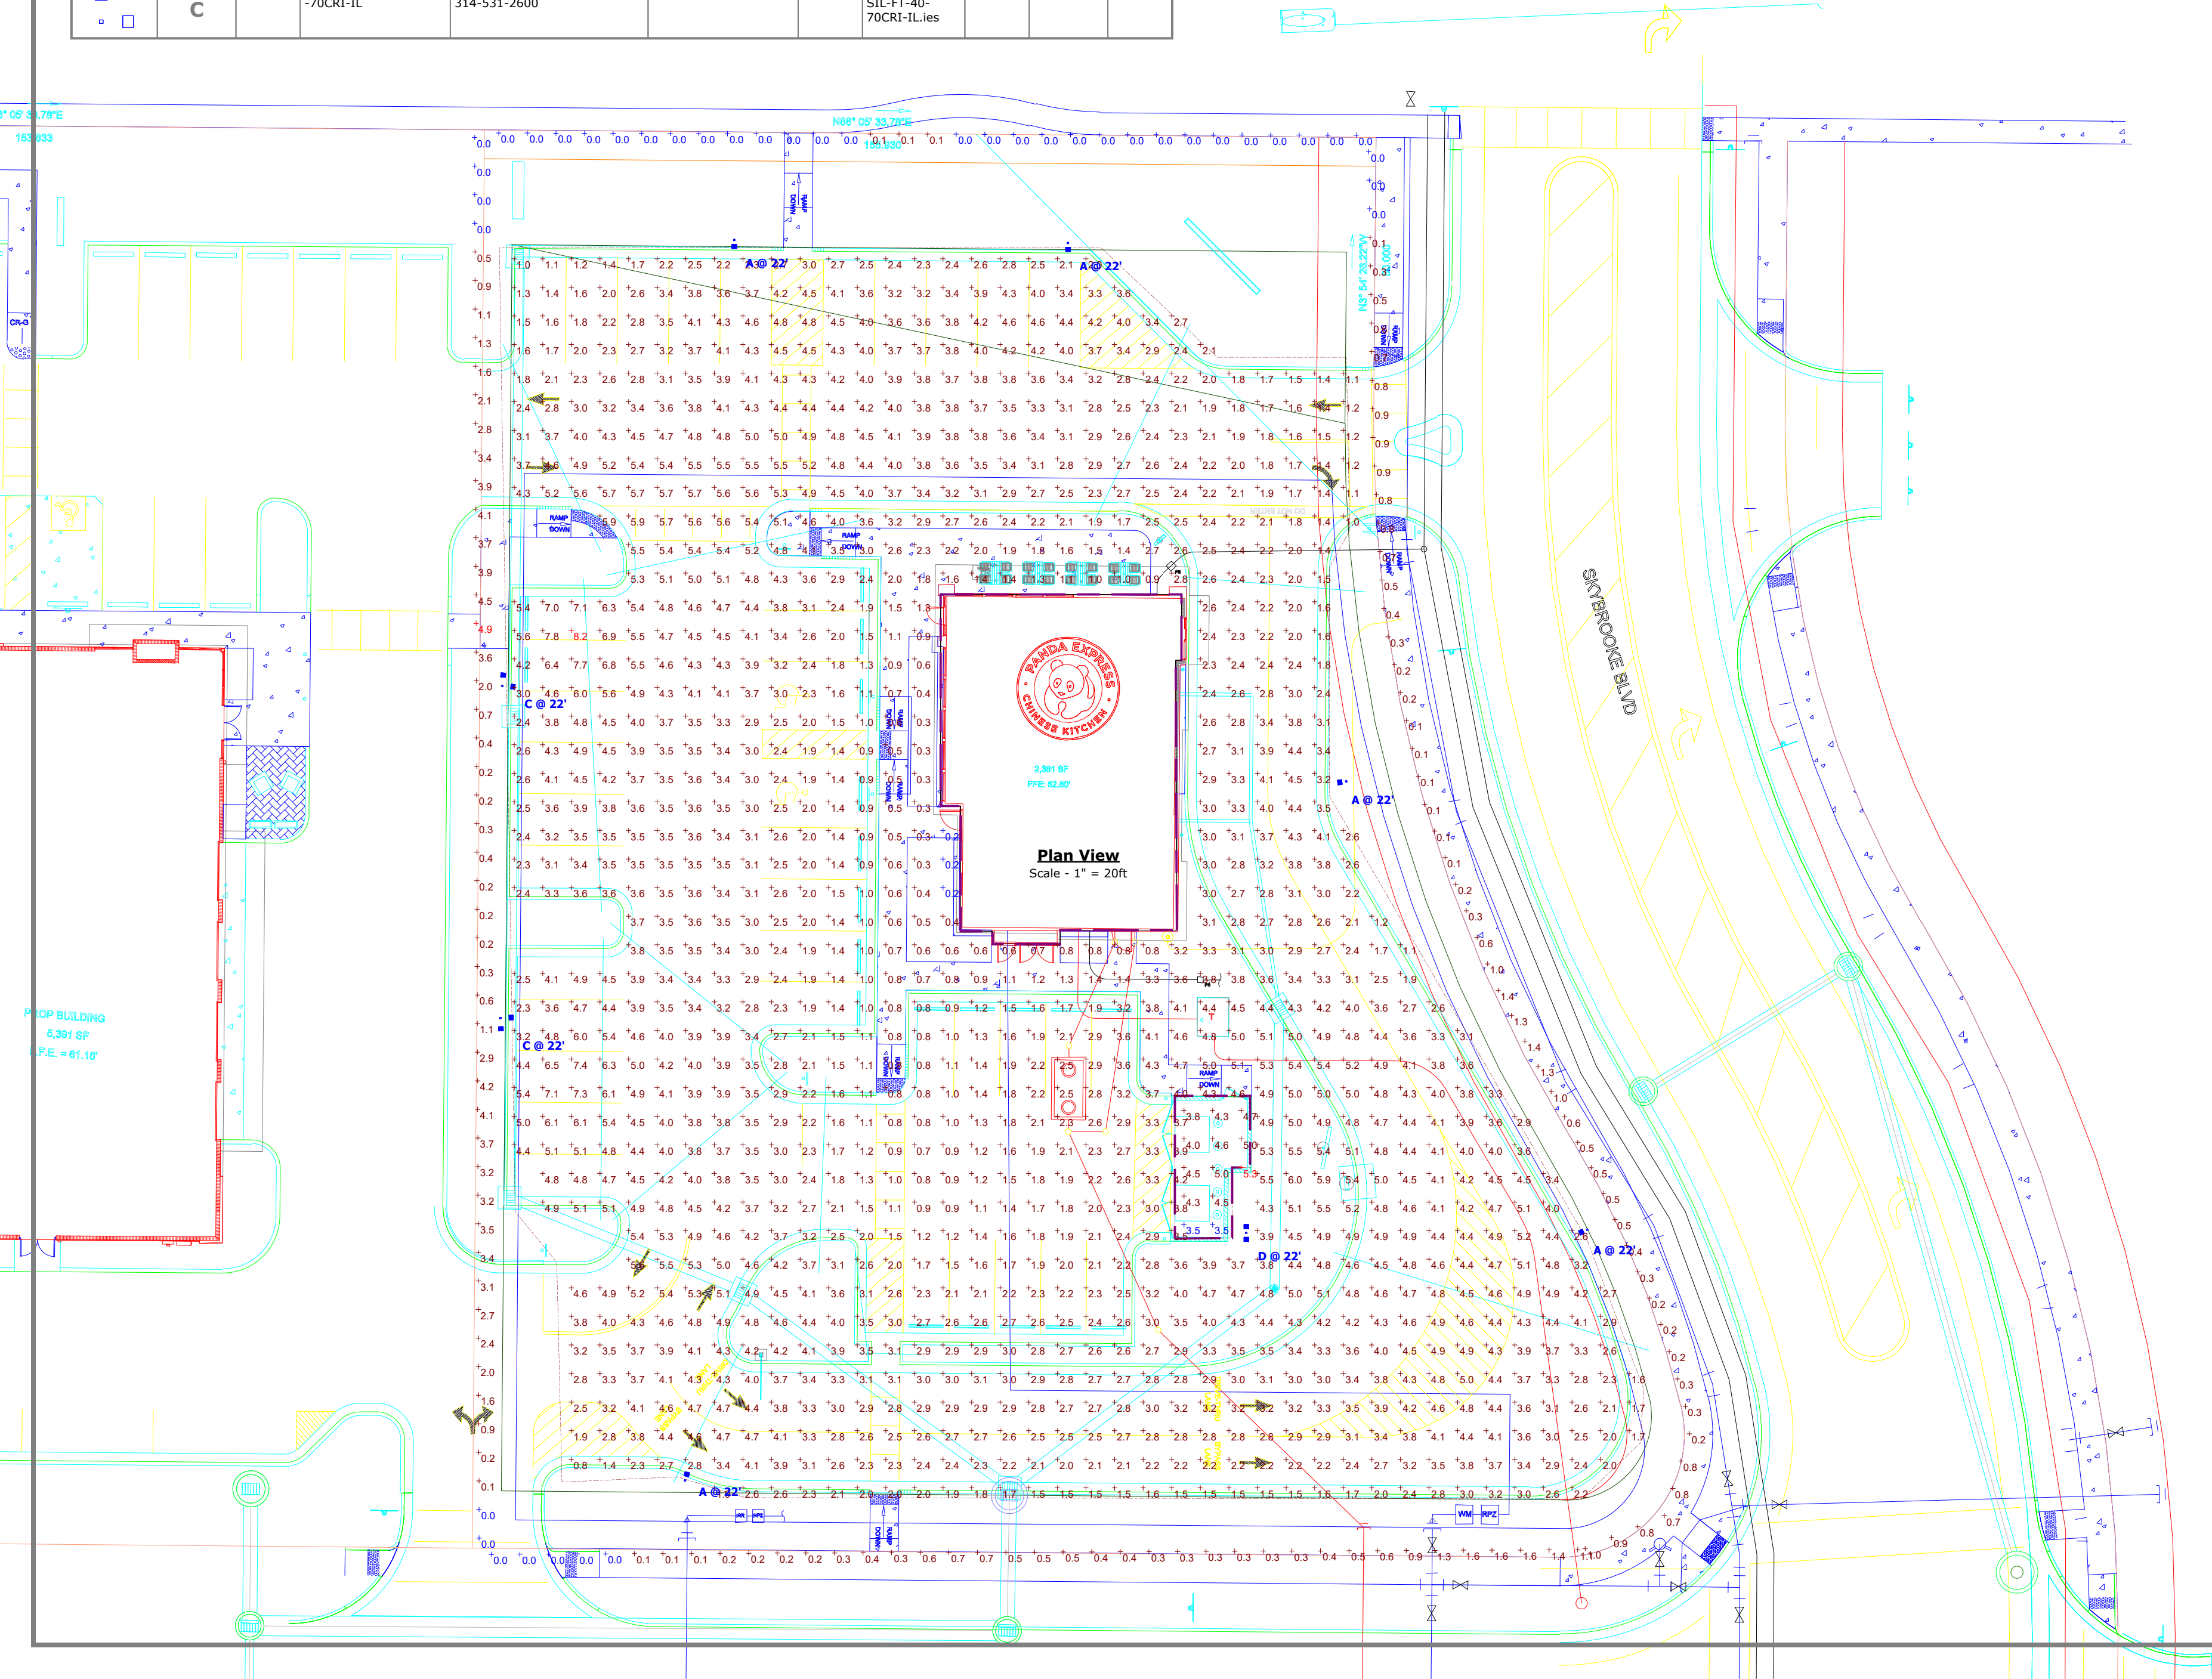


Schedule										
Symbol	Label	QTY	Catalog Number	Description	Lamp	Number Lamps	Filename	Lumens per Lamp	LLF	Wattage
	A	5	SLM-LED-18L-SIL-FT-40-70CRI-IL	CONTACT RYAN ZINSELMEIER-314-531-2600		1	SLM-LED-18L-SIL-FT-40-70CRI-IL.ies	12046	1	148.5
	D	1	SLM-LED-18L-SIL-FT-40-70CRI-IL	CONTACT RYAN ZINSELMEIER-314-531-2600		1	SLM-LED-18L-SIL-FT-40-70CRI-IL.ies	12046	1	297
	C	2	SLM-LED-18L-SIL-FT-40-70CRI-IL	CONTACT RYAN ZINSELMEIER-314-531-2600		1	SLM-LED-18L-SIL-FT-40-70CRI-IL.ies	12046	1	297

Statistics						
Description	Symbol	Avg	Max	Min	Max/Min	Avg/Min
CALC SUMMARY- PAVED SURFACE	+	3.2 fc	8.2 fc	0.2 fc	41.0:1	16.0:1
CALC SUMMARY- PROPERTY LINE	+	0.8 fc	4.9 fc	0.0 fc	N/A	N/A
TRASH ENCLOSURE	+	4.4 fc	5.3 fc	3.5 fc	1.5:1	1.3:1

Note
1. MOUNTING HEIGHT OF 22' (20'POLE)
2. CALCULATIONS TAKEN AT GROUND LEVEL
3. CONTACT VILLA LIGHTING- RYAN ZINSELMEIER- RYAN.ZINSELMEIER@VILLALIGHTING.COM- 314-531-2600



PANDA EXPRESS
LUTZ, FL

Designer
R. ZINSELMEIER
Date
4/5/2021
Scale
NOTED
Drawing No.

Summary